



- NOTES:
1. ALL FENCING AND R/W MONUMENTS DESCRIBED FROM LINE "A" EXCEPT AS SHOWN
 2. CONTRACTOR SHALL VERIFY LOCATION OF THE IU FIBER OPTIC UTILITY PRIOR TO THE INSTALLATION OF FENCE

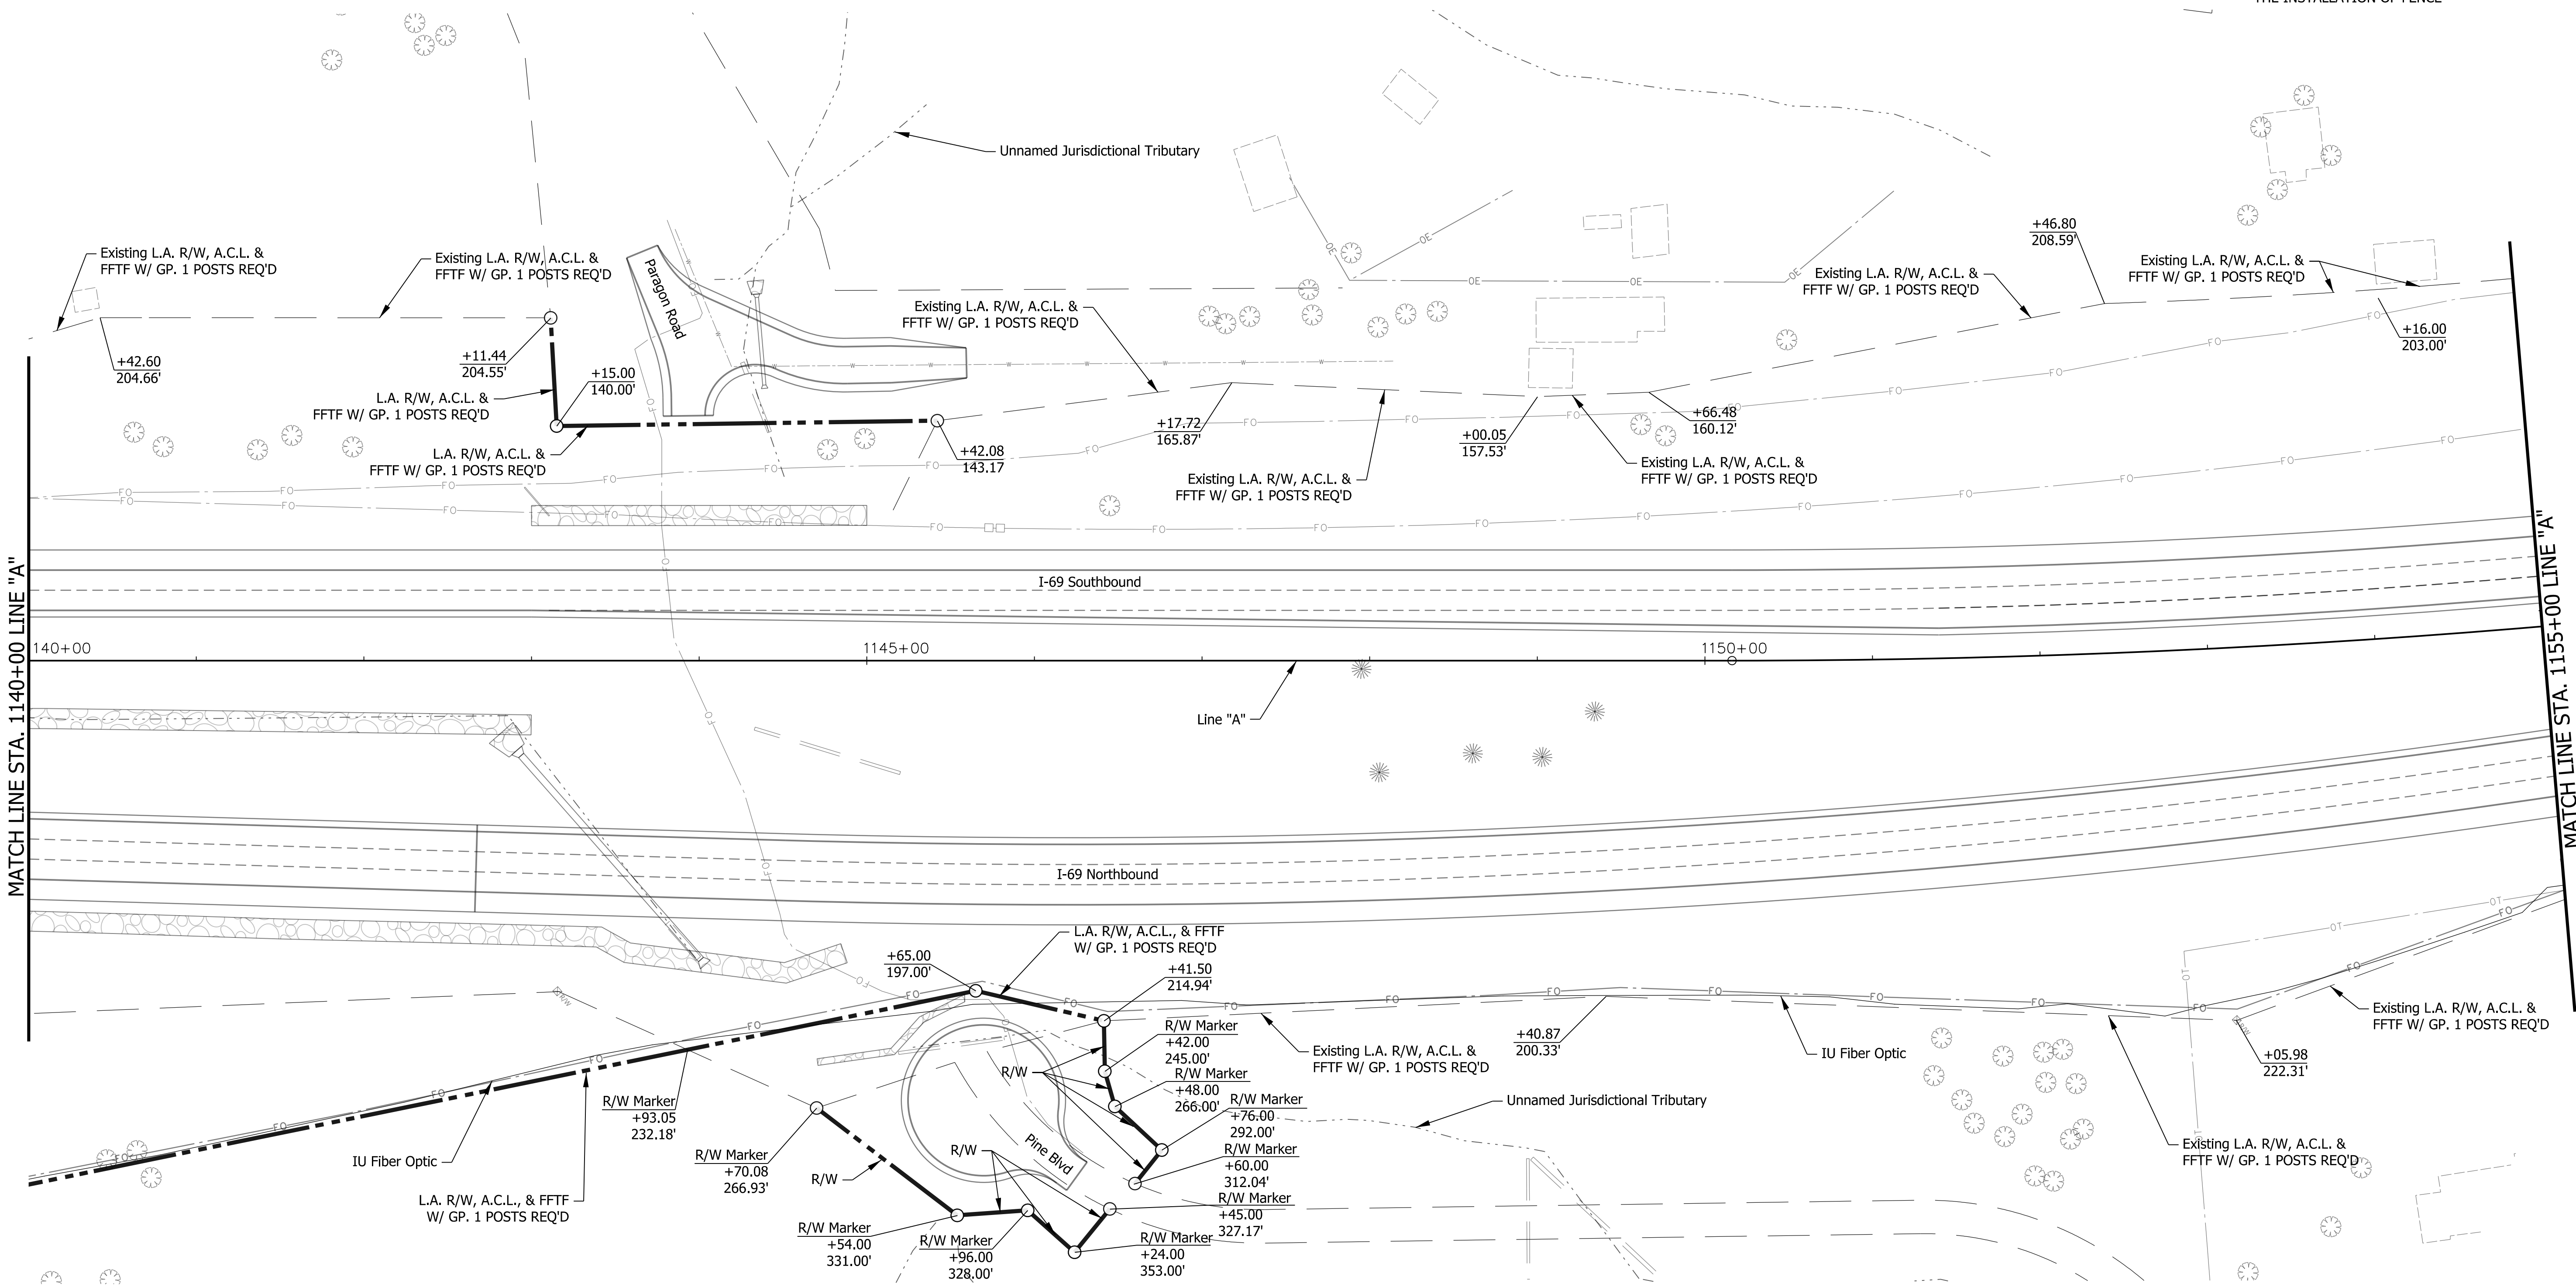

10/24/2017 10:19:40 AM
Plotted By: smcblth



DATE	REVISION

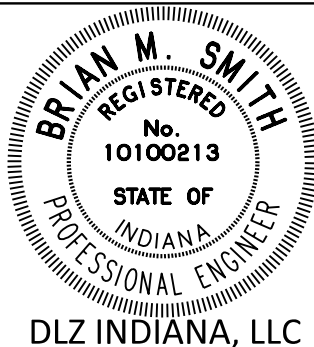

RECOMMENDED FOR APPROVAL	<i>Brian M. Smith</i>	10-25-2017
DESIGNED:	SMM 10/17	DRAWN: DPH 10/17
CHECKED:	PDF 10/17	CHECKED: SMM 10/17

INDIANA DEPARTMENT OF TRANSPORTATION
R/W FENCING PLAN LINE "A" STA 1140+00 TO STA 1155+00

SCALE 1"=50'	SHEET NUMBER FN 2.64
SURVEY BOOK	DESIGNATION 1297885
CONTRACT	DWG NO. PROJECT 1297885
	SHEET 19 of 35

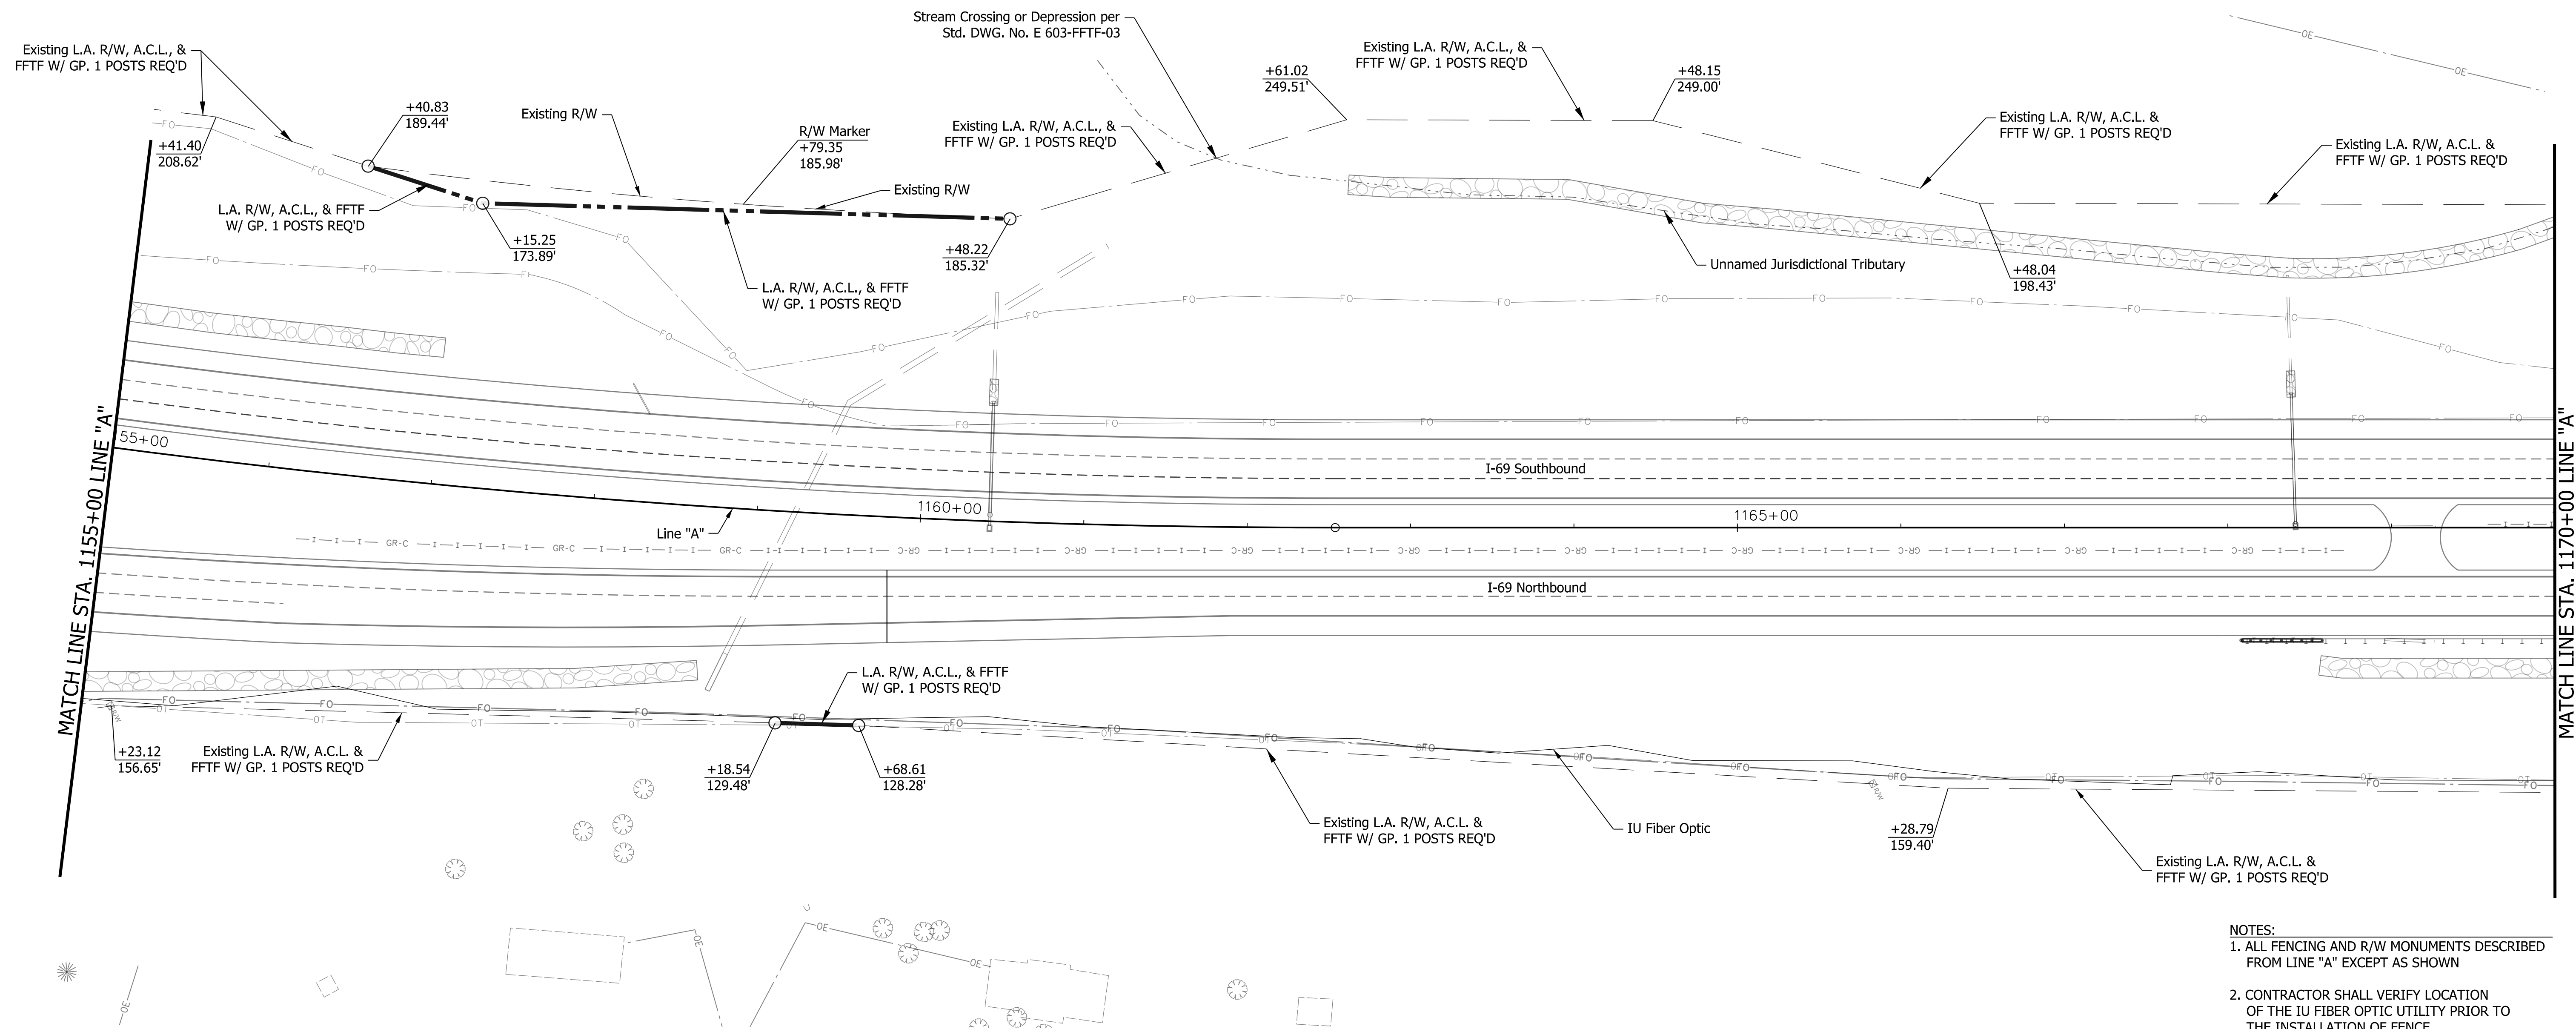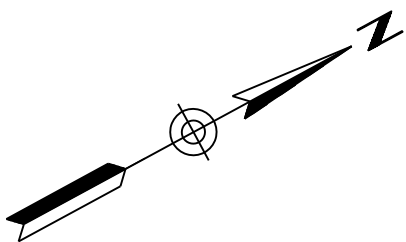

- NOTES:
1. ALL FENCING AND R/W MONUMENTS DESCRIBED FROM LINE "A" EXCEPT AS SHOWN
 2. CONTRACTOR SHALL VERIFY LOCATION OF THE IU FIBER OPTIC UTILITY PRIOR TO THE INSTALLATION OF FENCE


DATE	REVISION




RECOMMENDED FOR APPROVAL	<i>Brian M. Smith</i>	10-25-2017
	DESIGN ENGINEER	DATE
DESIGNED:	SMM 10/17	DRAWN: DPH 10/17
CHECKED:	PDF 10/17	CHECKED: SMM 10/17

INDIANA DEPARTMENT OF TRANSPORTATION
R/W FENCING PLAN LINE "A" STA 1155+00 TO STA 1170+00

SCALE	SHEET NUMBER	
1"=50'	FN 2.65	
	DESIGNATION	
	1297885	
SURVEY BOOK	DWG NO.	SHEET
		20 of 35
CONTRACT	PROJECT	
	1297885	

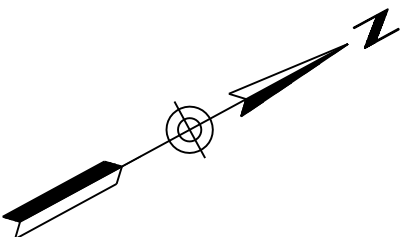

- NOTES:
1. ALL FENCING AND R/W MONUMENTS DESCRIBED FROM LINE "A" EXCEPT AS SHOWN
 2. CONTRACTOR SHALL VERIFY LOCATION OF THE IU FIBER OPTIC UTILITY PRIOR TO THE INSTALLATION OF FENCE

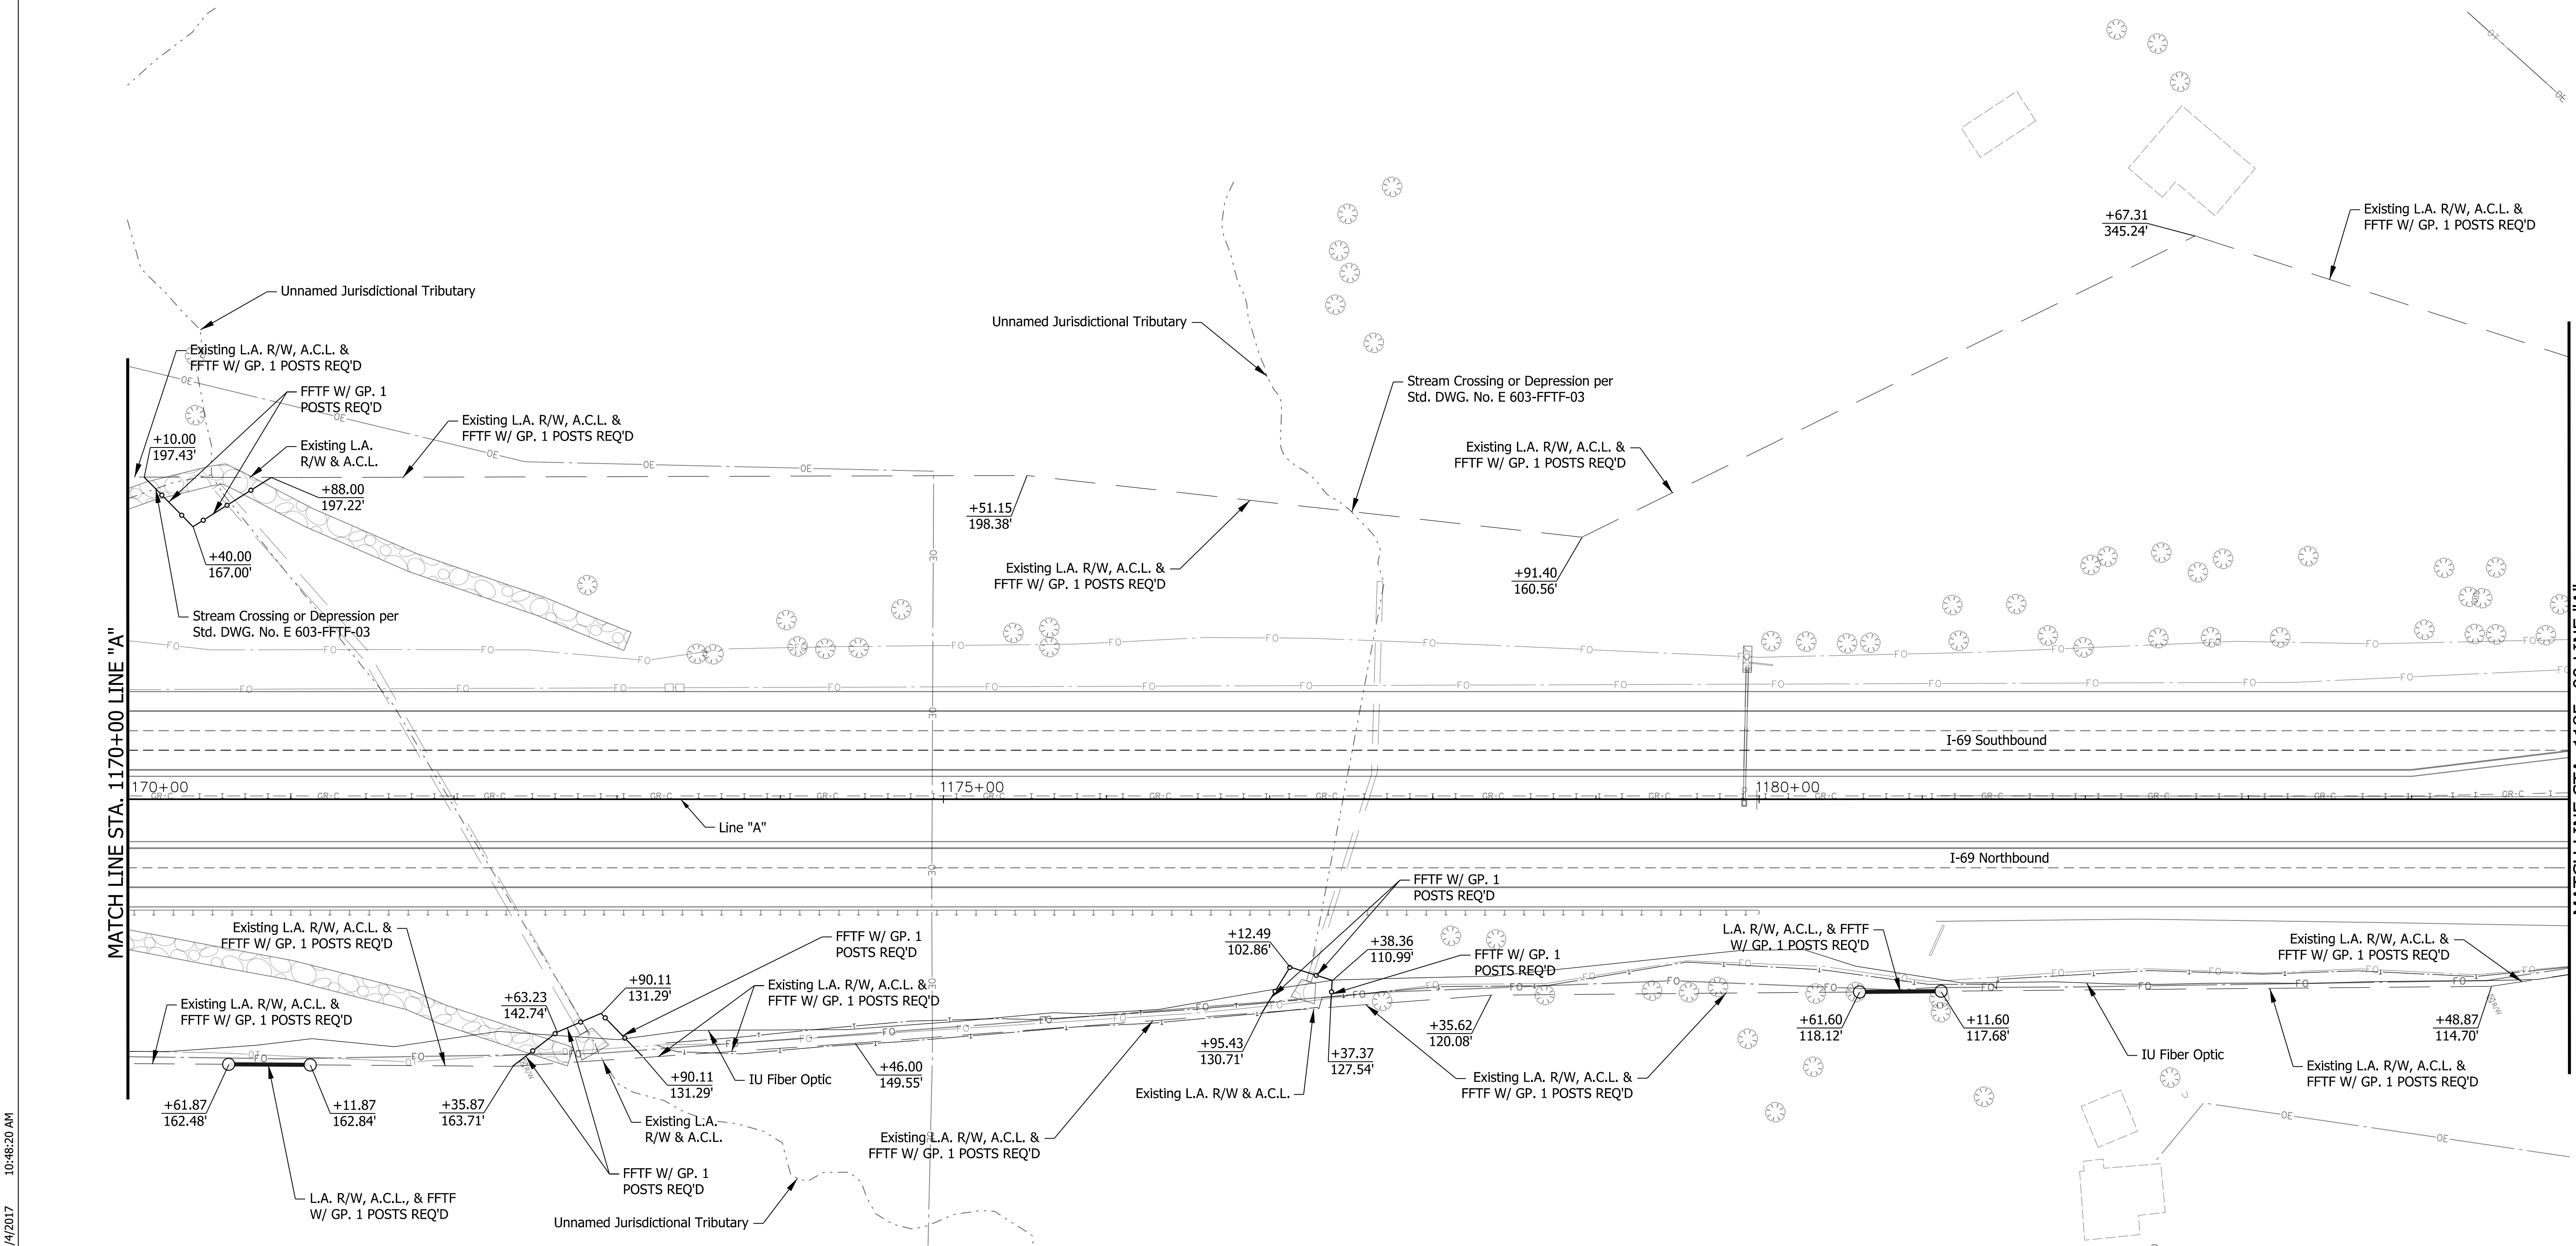

DATE	REVISION




RECOMMENDED FOR APPROVAL	<i>Brian M. Smith</i>	12/15/2017
DESIGNED:	SMM 10/17	DRAWN: DPH 10/17
CHECKED:	PDF 10/17	CHECKED: SMM 10/17

INDIANA DEPARTMENT OF TRANSPORTATION
R/W FENCING PLAN
LINE "A" STA 1170+00 TO STA 1185+00

SCALE 1"=50'	SHEET NUMBER FN 2.66
SURVEY BOOK	DESIGNATION 1297885
CONTRACT	DWG NO. PROJECT 1297885
	SHEET 21 of 35

12/14/2017 10:48:30 AM
Plotted By: smcbeeth

11/9/2017 5:51:30 PM
Plotted By: smc Beth

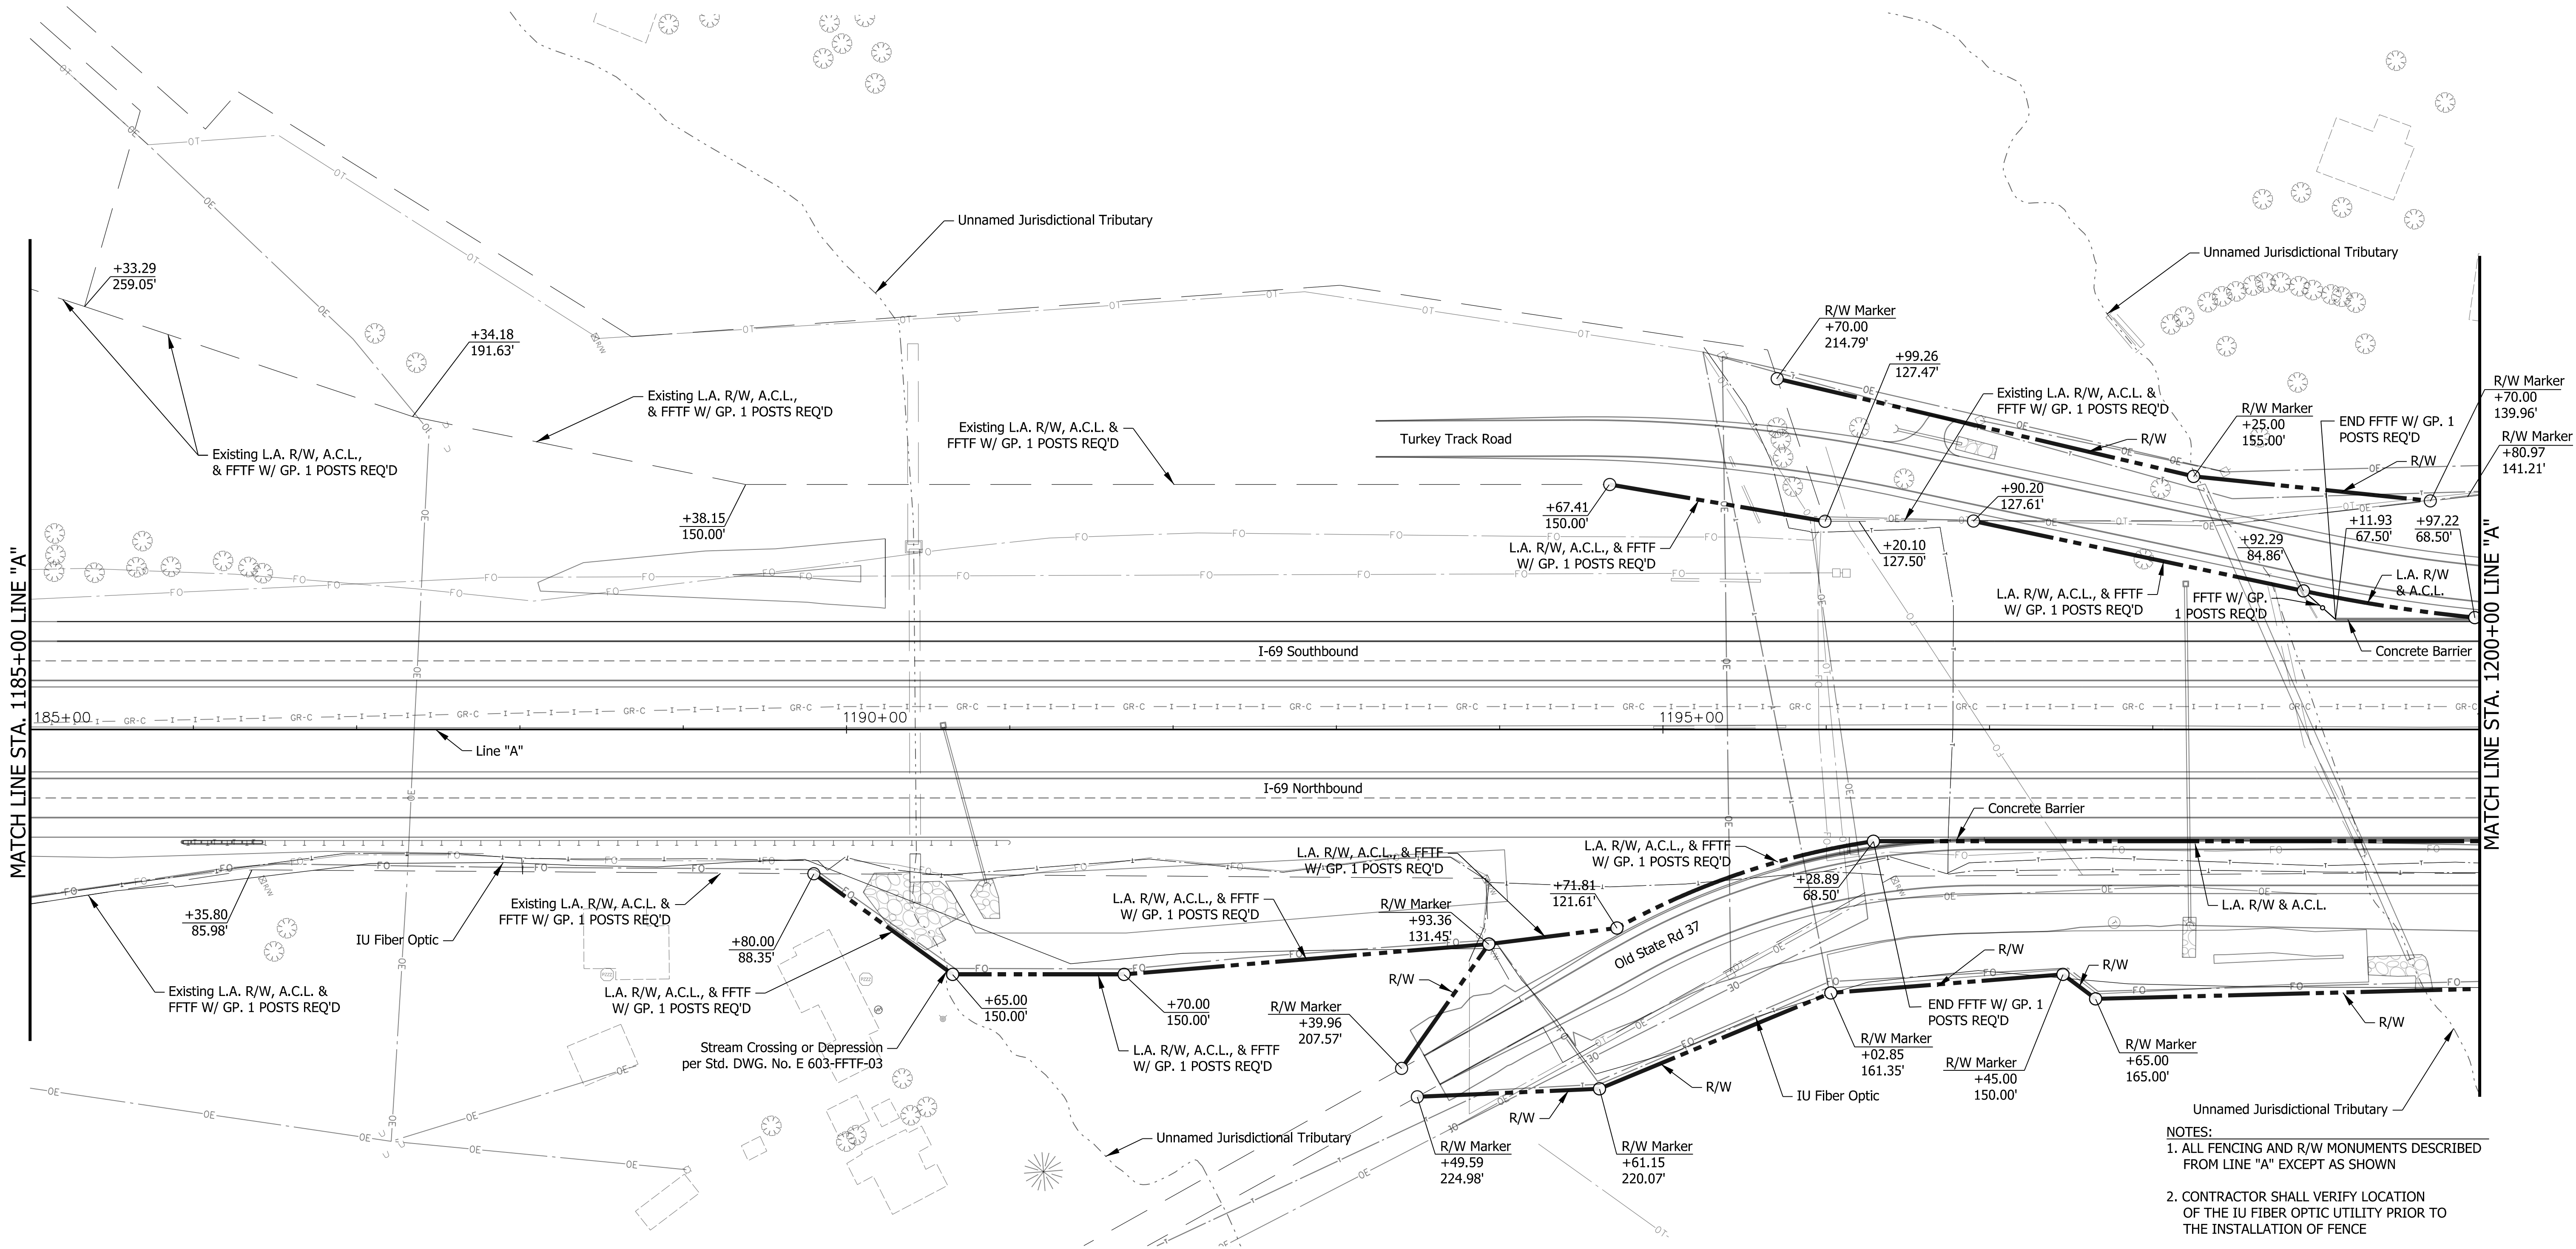

- NOTES:
1. ALL FENCING AND R/W MONUMENTS DESCRIBED FROM LINE "A" EXCEPT AS SHOWN
 2. CONTRACTOR SHALL VERIFY LOCATION OF THE IU FIBER OPTIC UTILITY PRIOR TO THE INSTALLATION OF FENCE

DATE	REVISION




RECOMMENDED FOR APPROVAL	<i>Brian M. Smith</i>	11-10-17
DESIGNED:	SMM 10/17	DRAWN: DPH 10/17
CHECKED:	PDF 10/17	CHECKED: SMM 10/17

INDIANA DEPARTMENT OF TRANSPORTATION
R/W FENCING PLAN
LINE "A" STA 1185+00 TO STA 1200+00

SCALE 1"=50'	SHEET NUMBER FN 2.67
SURVEY BOOK	DESIGNATION 1297885
CONTRACT	DWG NO. 22 of 35
	PROJECT 1297885

10/23/2017 3:12:53 PM
Plotted By: smcbeth

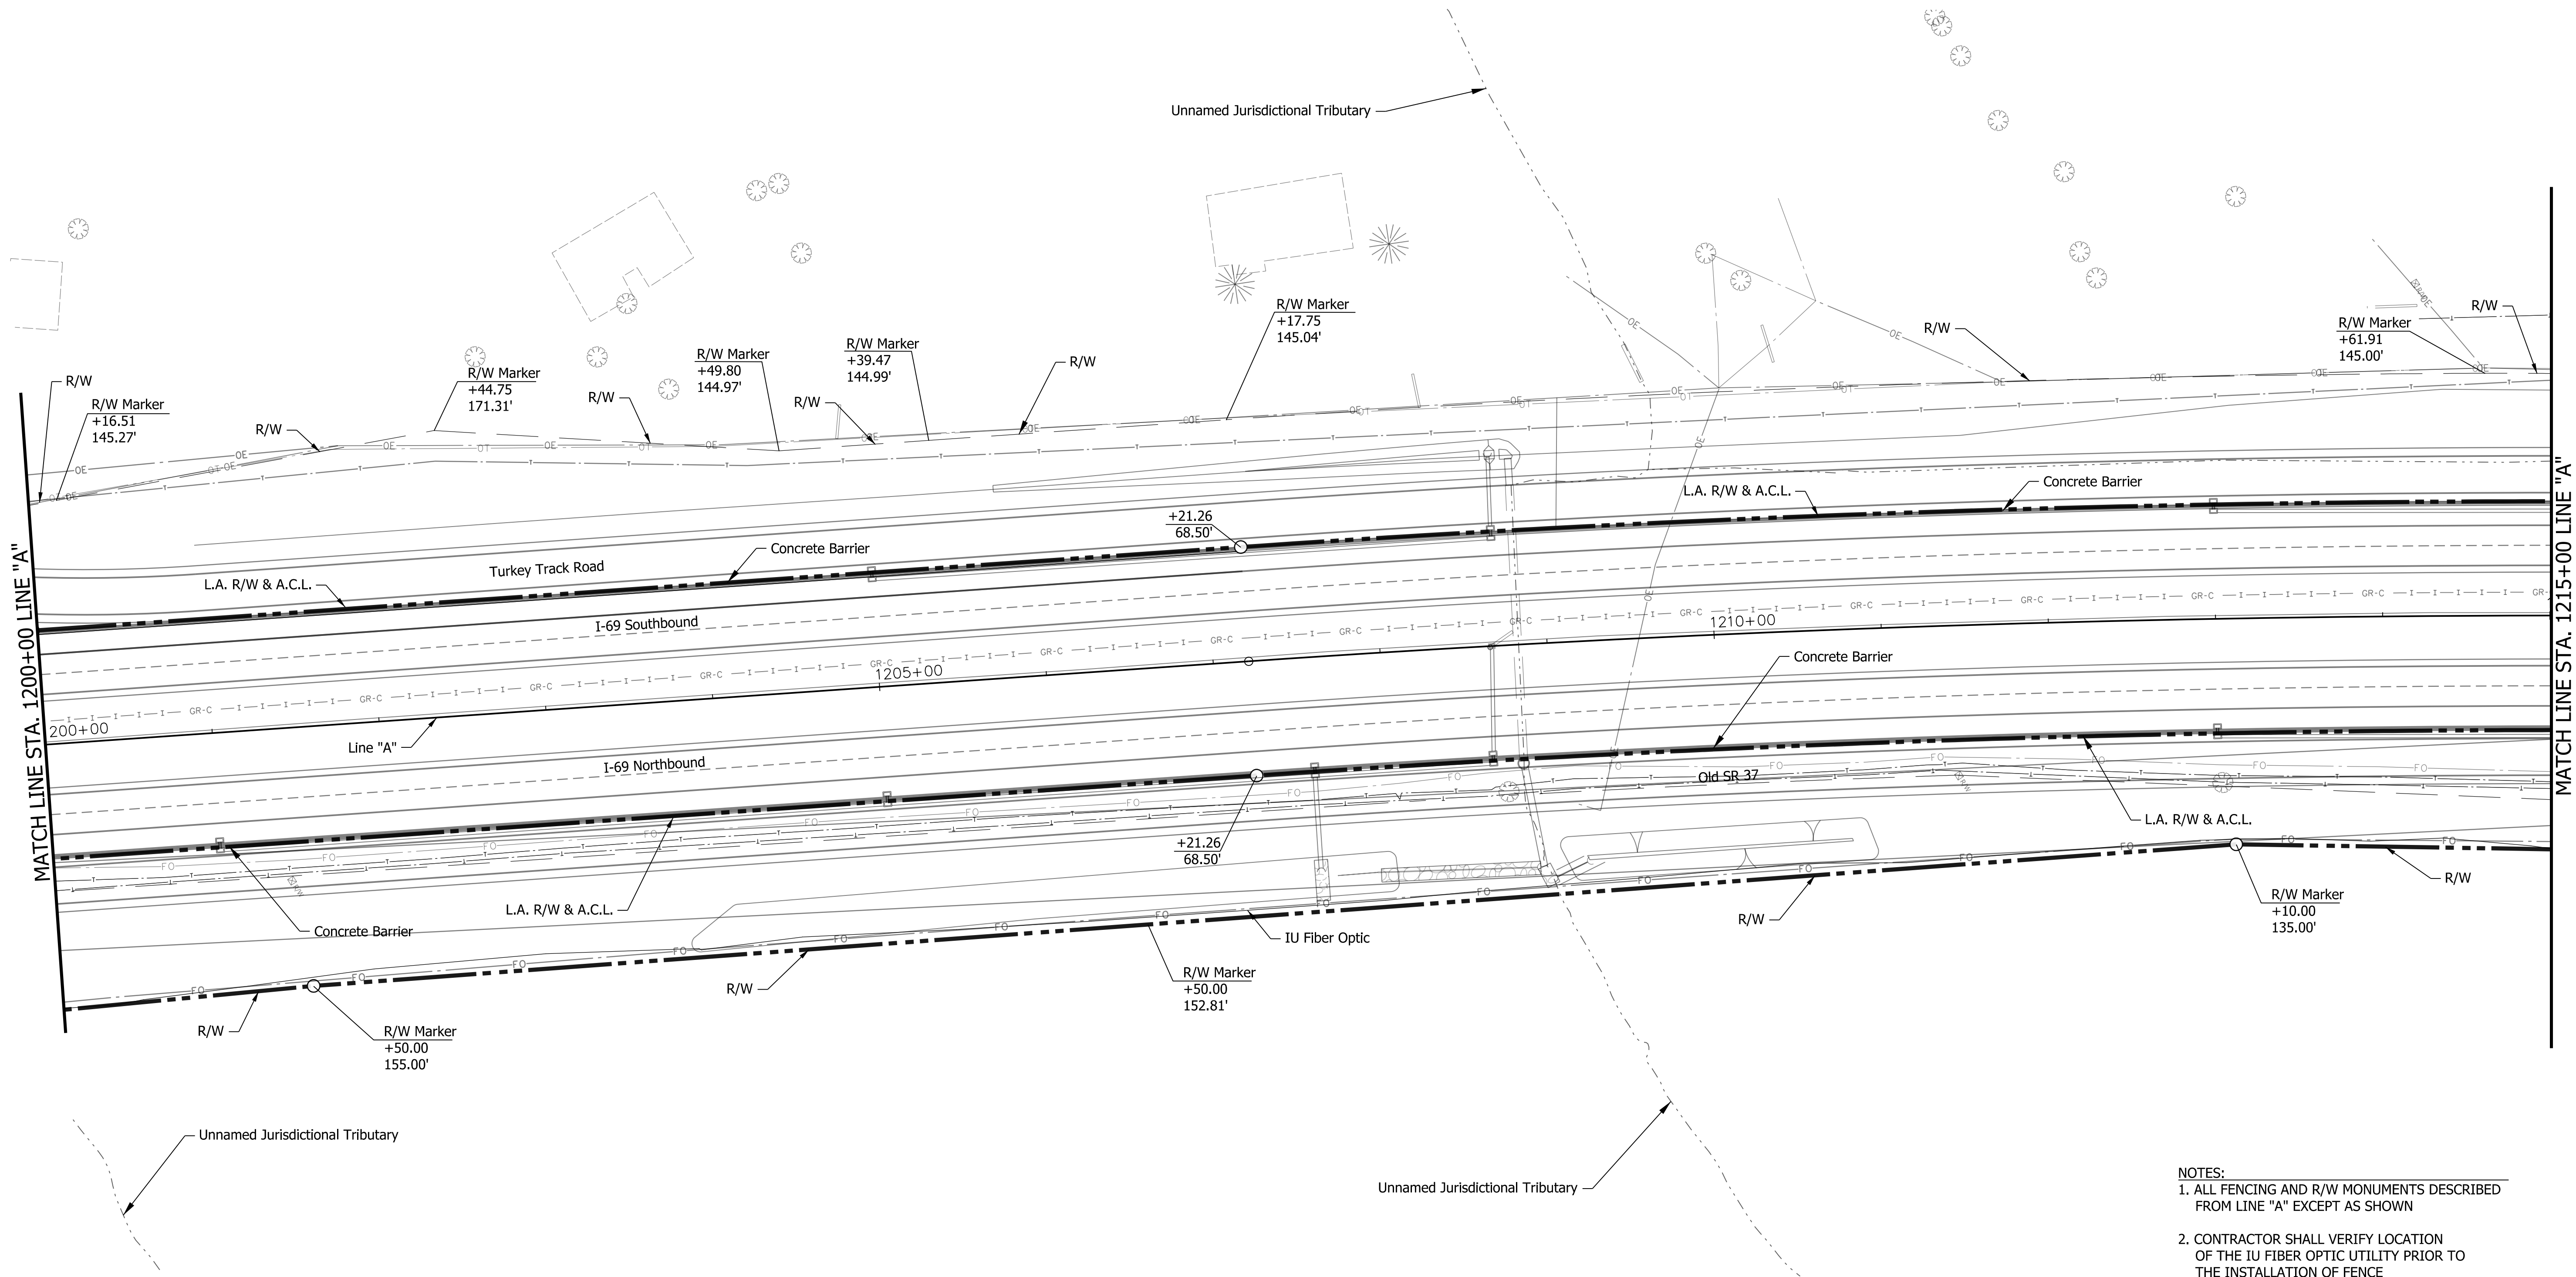

- NOTES:
1. ALL FENCING AND R/W MONUMENTS DESCRIBED FROM LINE "A" EXCEPT AS SHOWN
 2. CONTRACTOR SHALL VERIFY LOCATION OF THE IU FIBER OPTIC UTILITY PRIOR TO THE INSTALLATION OF FENCE

DATE	REVISION



RECOMMENDED FOR APPROVAL	<i>Brian M. Smith</i>	10-25-2017
DESIGNED:	SMM 10/17	DRAWN: DPH 10/17
CHECKED:	PDF 10/17	CHECKED: SMM 10/17


INDIANA DEPARTMENT OF TRANSPORTATION
R/W FENCING PLAN LINE "A" STA 1200+00 TO STA 1215+00

SCALE 1"=50'	SHEET NUMBER FN 2.68 DESIGNATION 1297885
SURVEY BOOK	DWG NO. SHEET 23 of 35
CONTRACT	PROJECT 1297885

12/6/2017 11:32:32 AM
Plotted By: smcblth

DATE	REVISION


pw:\PW1.dlzc\corp.com\DLZ\Documents\Projects\2016\1663\1082.70\DLZ-169\SHEETS\Fencing\1297885-FN-S-PLN-269.dgn

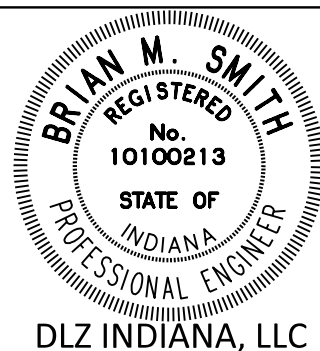

RECOMMENDED FOR APPROVAL	<i>Brian M. Smith</i> DESIGN ENGINEER	12/15/2017 DATE
DESIGNED:	SMM 10/17	DRAWN: DPH 10/17
CHECKED:	PDF 10/17	CHECKED: SMM 10/17


INDIANA DEPARTMENT OF TRANSPORTATION
R/W FENCING PLAN LINE "A" STA 1215+00 TO STA 1230+00

SCALE	SHEET NUMBER	
1"=50'	FN 2.69	
	DESIGNATION	
	1297885	
SURVEY BOOK	DWG NO.	SHEET
		24 of 35
CONTRACT	PROJECT	
	1297885	

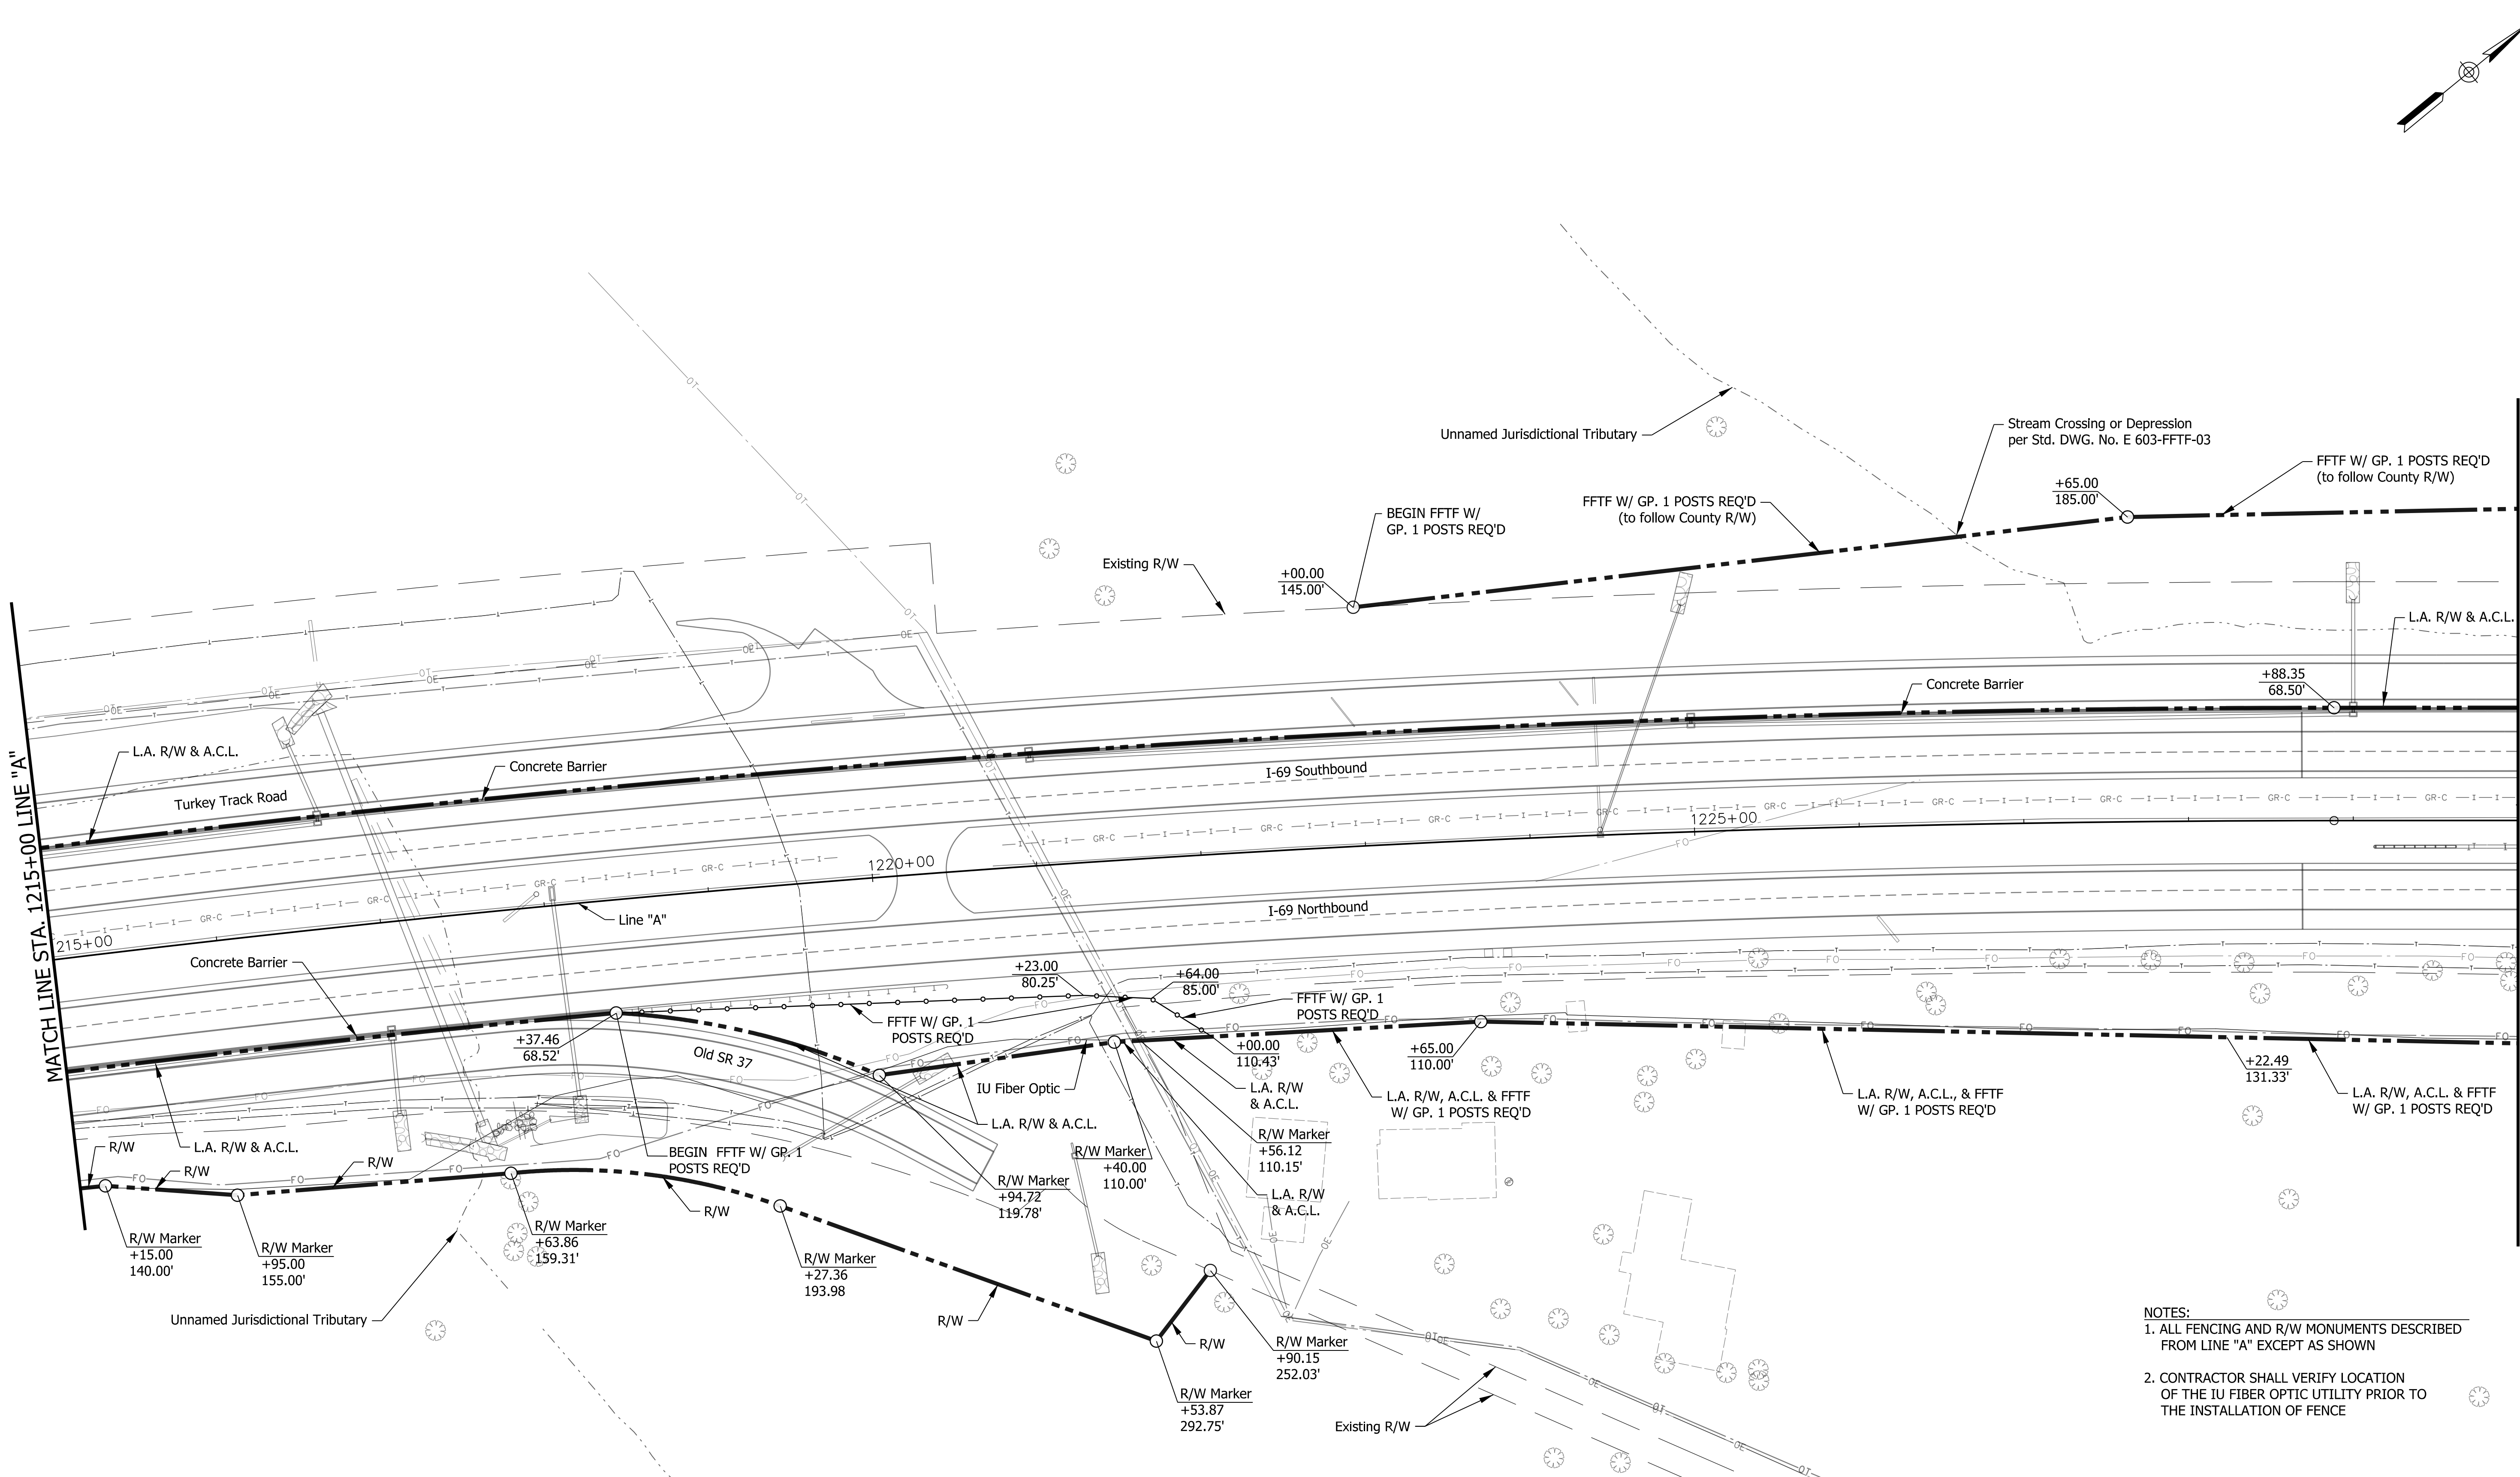

- NOTES:
- ALL FENCING AND R/W MONUMENTS DESCRIBED FROM LINE "A" EXCEPT AS SHOWN
 - CONTRACTOR SHALL VERIFY LOCATION OF THE IU FIBER OPTIC UTILITY PRIOR TO THE INSTALLATION OF FENCE

12/6/2017 11:34:35 AM
Plotted By: smcbeth

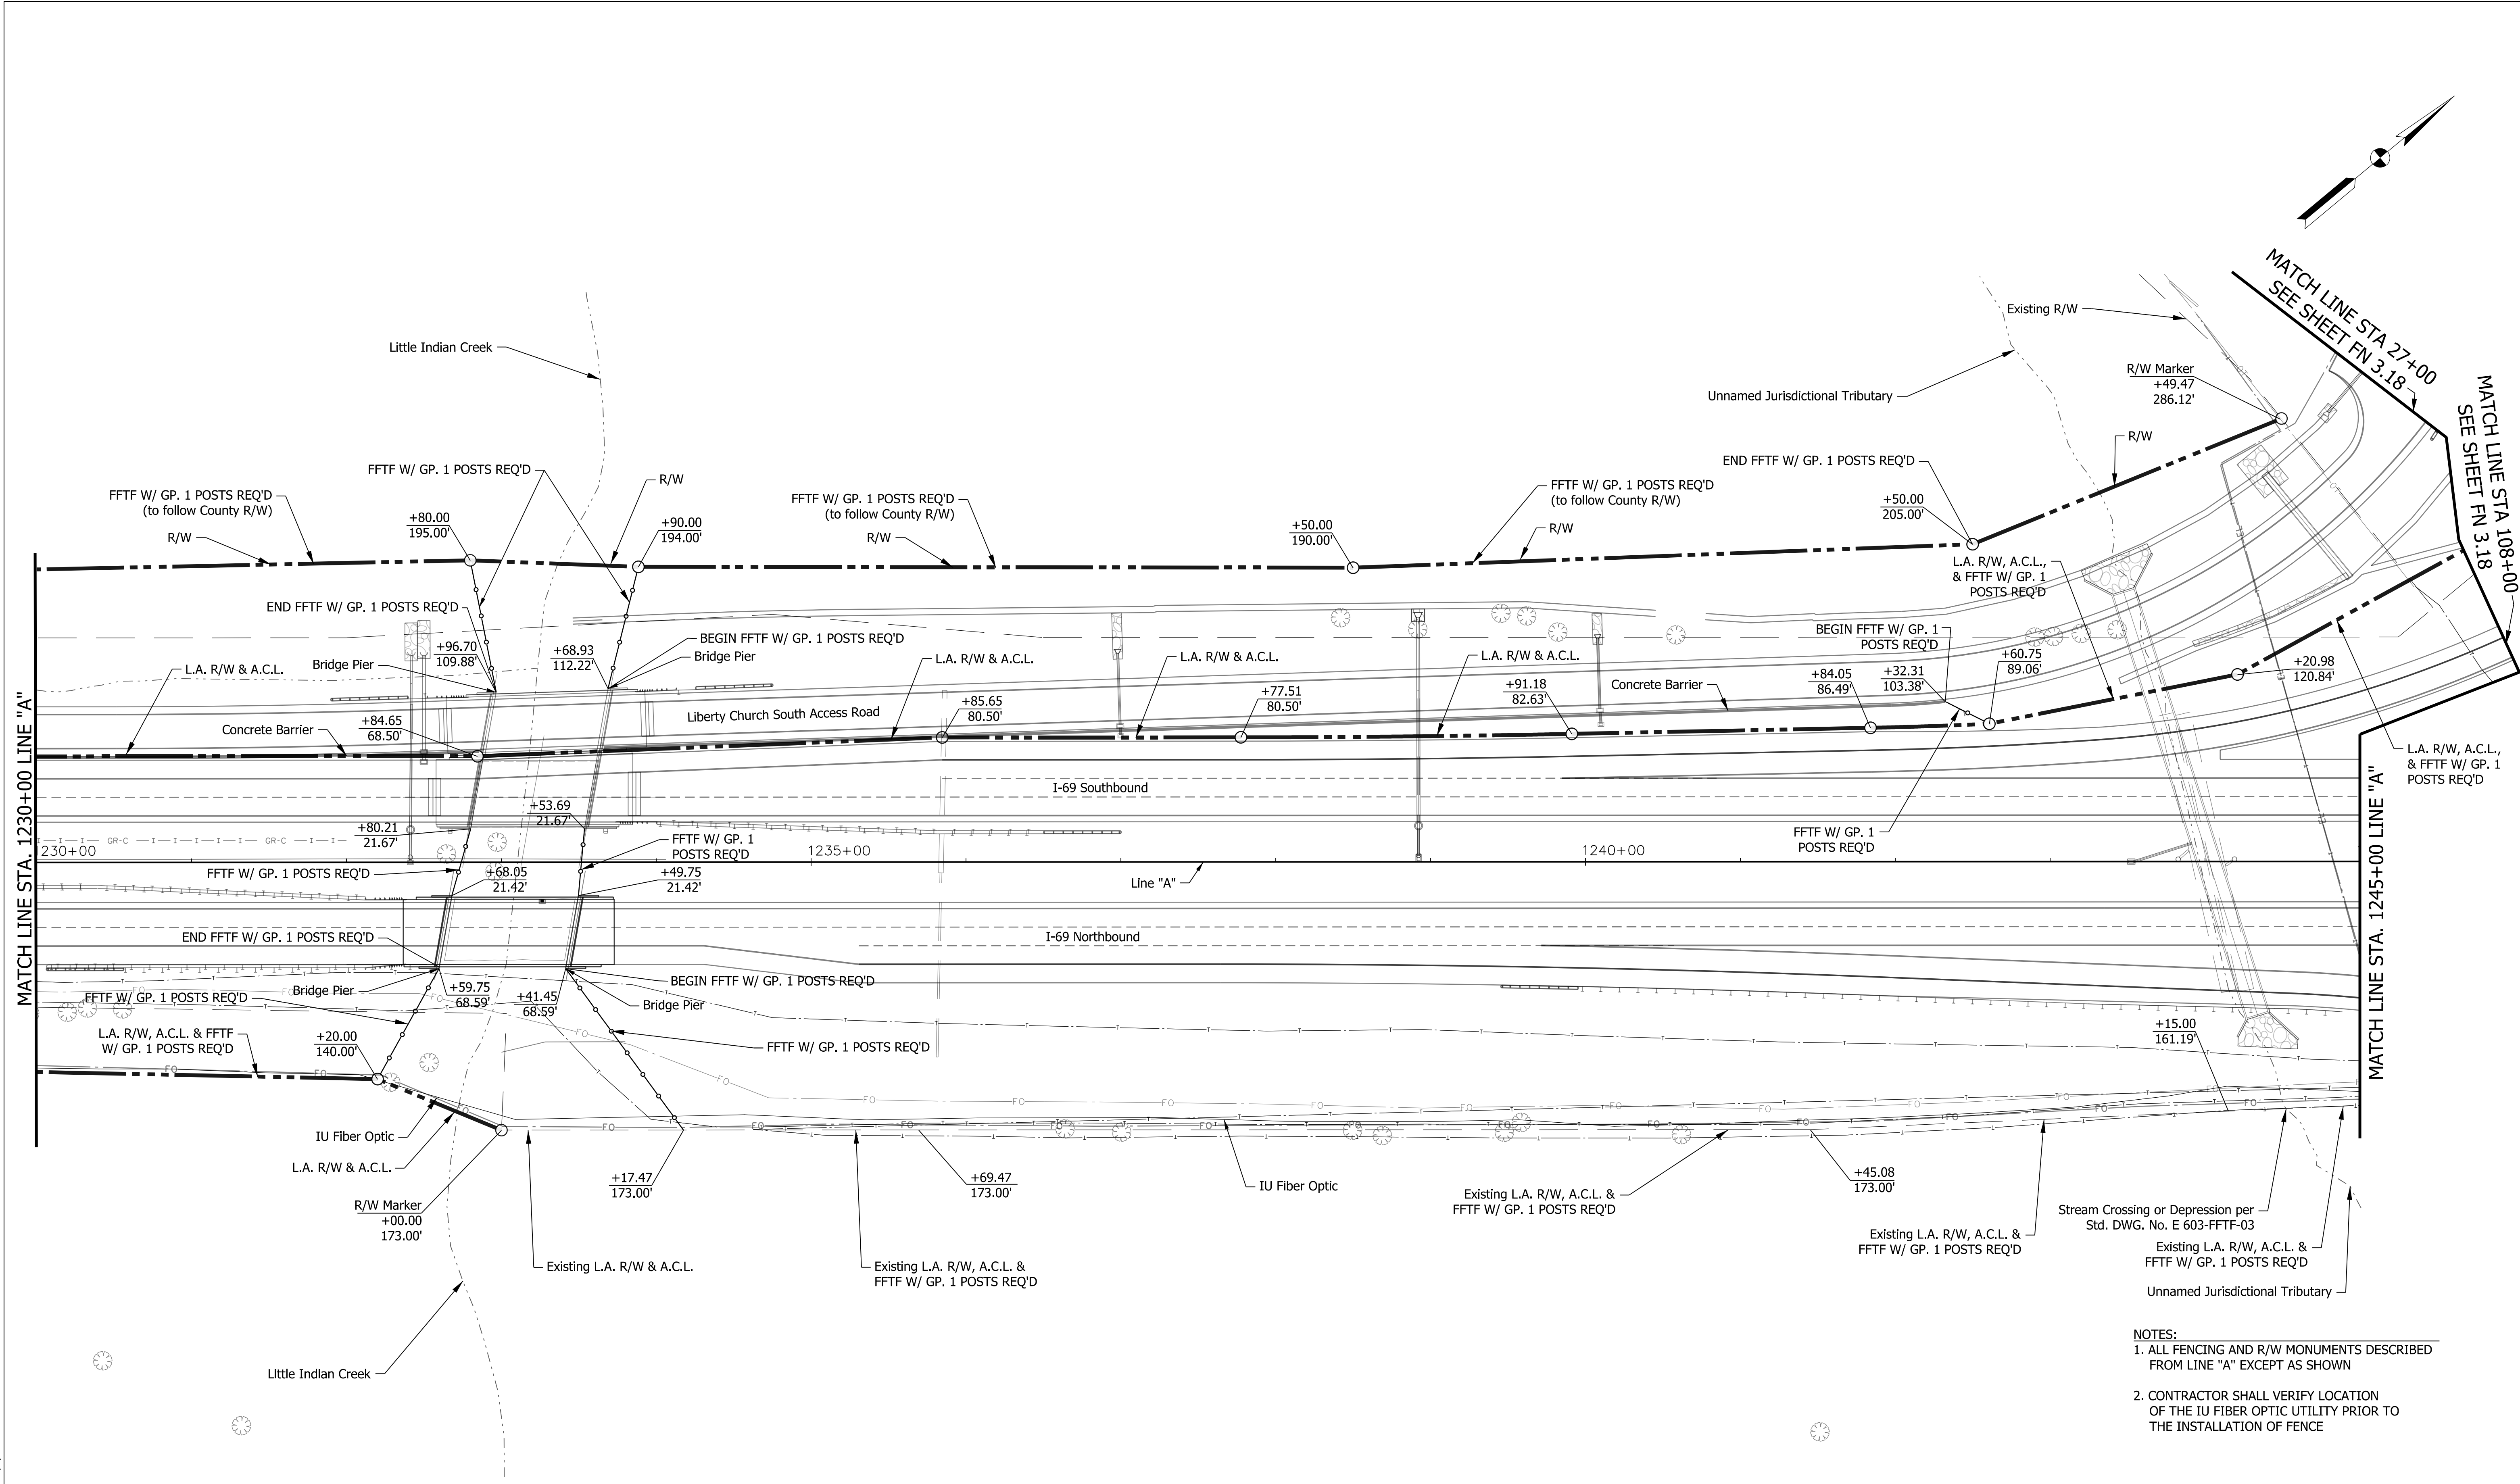

- NOTES:
1. ALL FENCING AND R/W MONUMENTS DESCRIBED FROM LINE "A" EXCEPT AS SHOWN
 2. CONTRACTOR SHALL VERIFY LOCATION OF THE IU FIBER OPTIC UTILITY PRIOR TO THE INSTALLATION OF FENCE


DATE	REVISION



RECOMMENDED FOR APPROVAL	<i>Brian M. Smith</i>	12/15/2017
DESIGNED:	SMM 10/17	DRAWN: DPH 10/17
CHECKED:	PDF 10/17	CHECKED: SMM 10/17

INDIANA DEPARTMENT OF TRANSPORTATION
R/W FENCING PLAN LINE "A" STA 1230+00 TO STA 1245+00

SCALE 1"=50'	SHEET NUMBER FN 2.70
SURVEY BOOK	DESIGNATION 1297885
CONTRACT	DWG NO. PROJECT 1297885
	SHEET 25 of 35

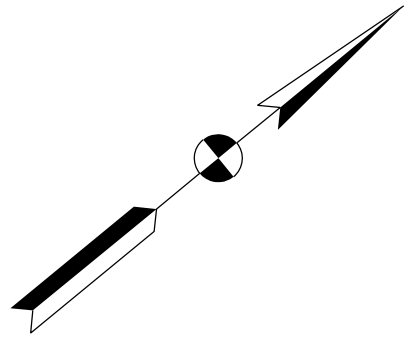

MATCH LINE STA. 108+00 LINE 'S-41-A', SEE SHEET FN 3.18

MATCH LINE STA. 1245+00 LINE "A"

MATCH LINE STA. 1260+00 LINE "A"

I-69 Southbound

I-69 Northbound

Line "A"

Liberty Church Road

Existing L.A. R/W, A.C.L. & FTF W/ GP. 1 POSTS REQ'D

L.A. R/W, A.C.L. & FTF W/ GP. 1 POSTS REQ'D

L.A. R/W, A.C.L. & FTF W/ GP. 1 POSTS REQ'D

L.A. R/W, A.C.L. & FTF W/ GP. 1 POSTS REQ'D

L.A. R/W, A.C.L. & FTF W/ GP. 1 POSTS REQ'D

IU Fiber Optic

MATCH LINE STA. 102+00
SEE SHEET FN 3.21

MATCH LINE STA. 115+00 LINE 'S-41-A',
SEE SHEET FN 3.20

- NOTES:
1. ALL FENCING AND R/W MONUMENTS DESCRIBED FROM LINE "SER-41" EXCEPT AS SHOWN
 2. CONTRACTOR SHALL VERIFY LOCATION OF THE IU FIBER OPTIC UTILITY PRIOR TO THE INSTALLATION OF FENCE

DATE	REVISION




RECOMMENDED FOR APPROVAL	<i>Brian M. Smith</i>	12/15/2017
DESIGNED:	SMM 10/17	DRAWN: DPH 10/17
CHECKED:	PDF 10/17	CHECKED: SMM 10/17

INDIANA DEPARTMENT OF TRANSPORTATION
R/W FENCING PLAN LINE "A" STA 1245+00 TO STA 1260+00

SCALE	SHEET NUMBER	
1"=50'	FN 2.71	
	DESIGNATION	
	1297885	
SURVEY BOOK	DWG NO.	SHEET
		26 of 35
CONTRACT	PROJECT	
	1297885	

12/14/2017 10:54:26 AM
Plotted By: smcbeeth


Access Openings Tabulation		
C/L Class Opening	Approach Type or Class	C/L of Approach
1266+37.53 Line "A" Lt.	Stream Crossing	1266+16.54 Line "A" Lt.

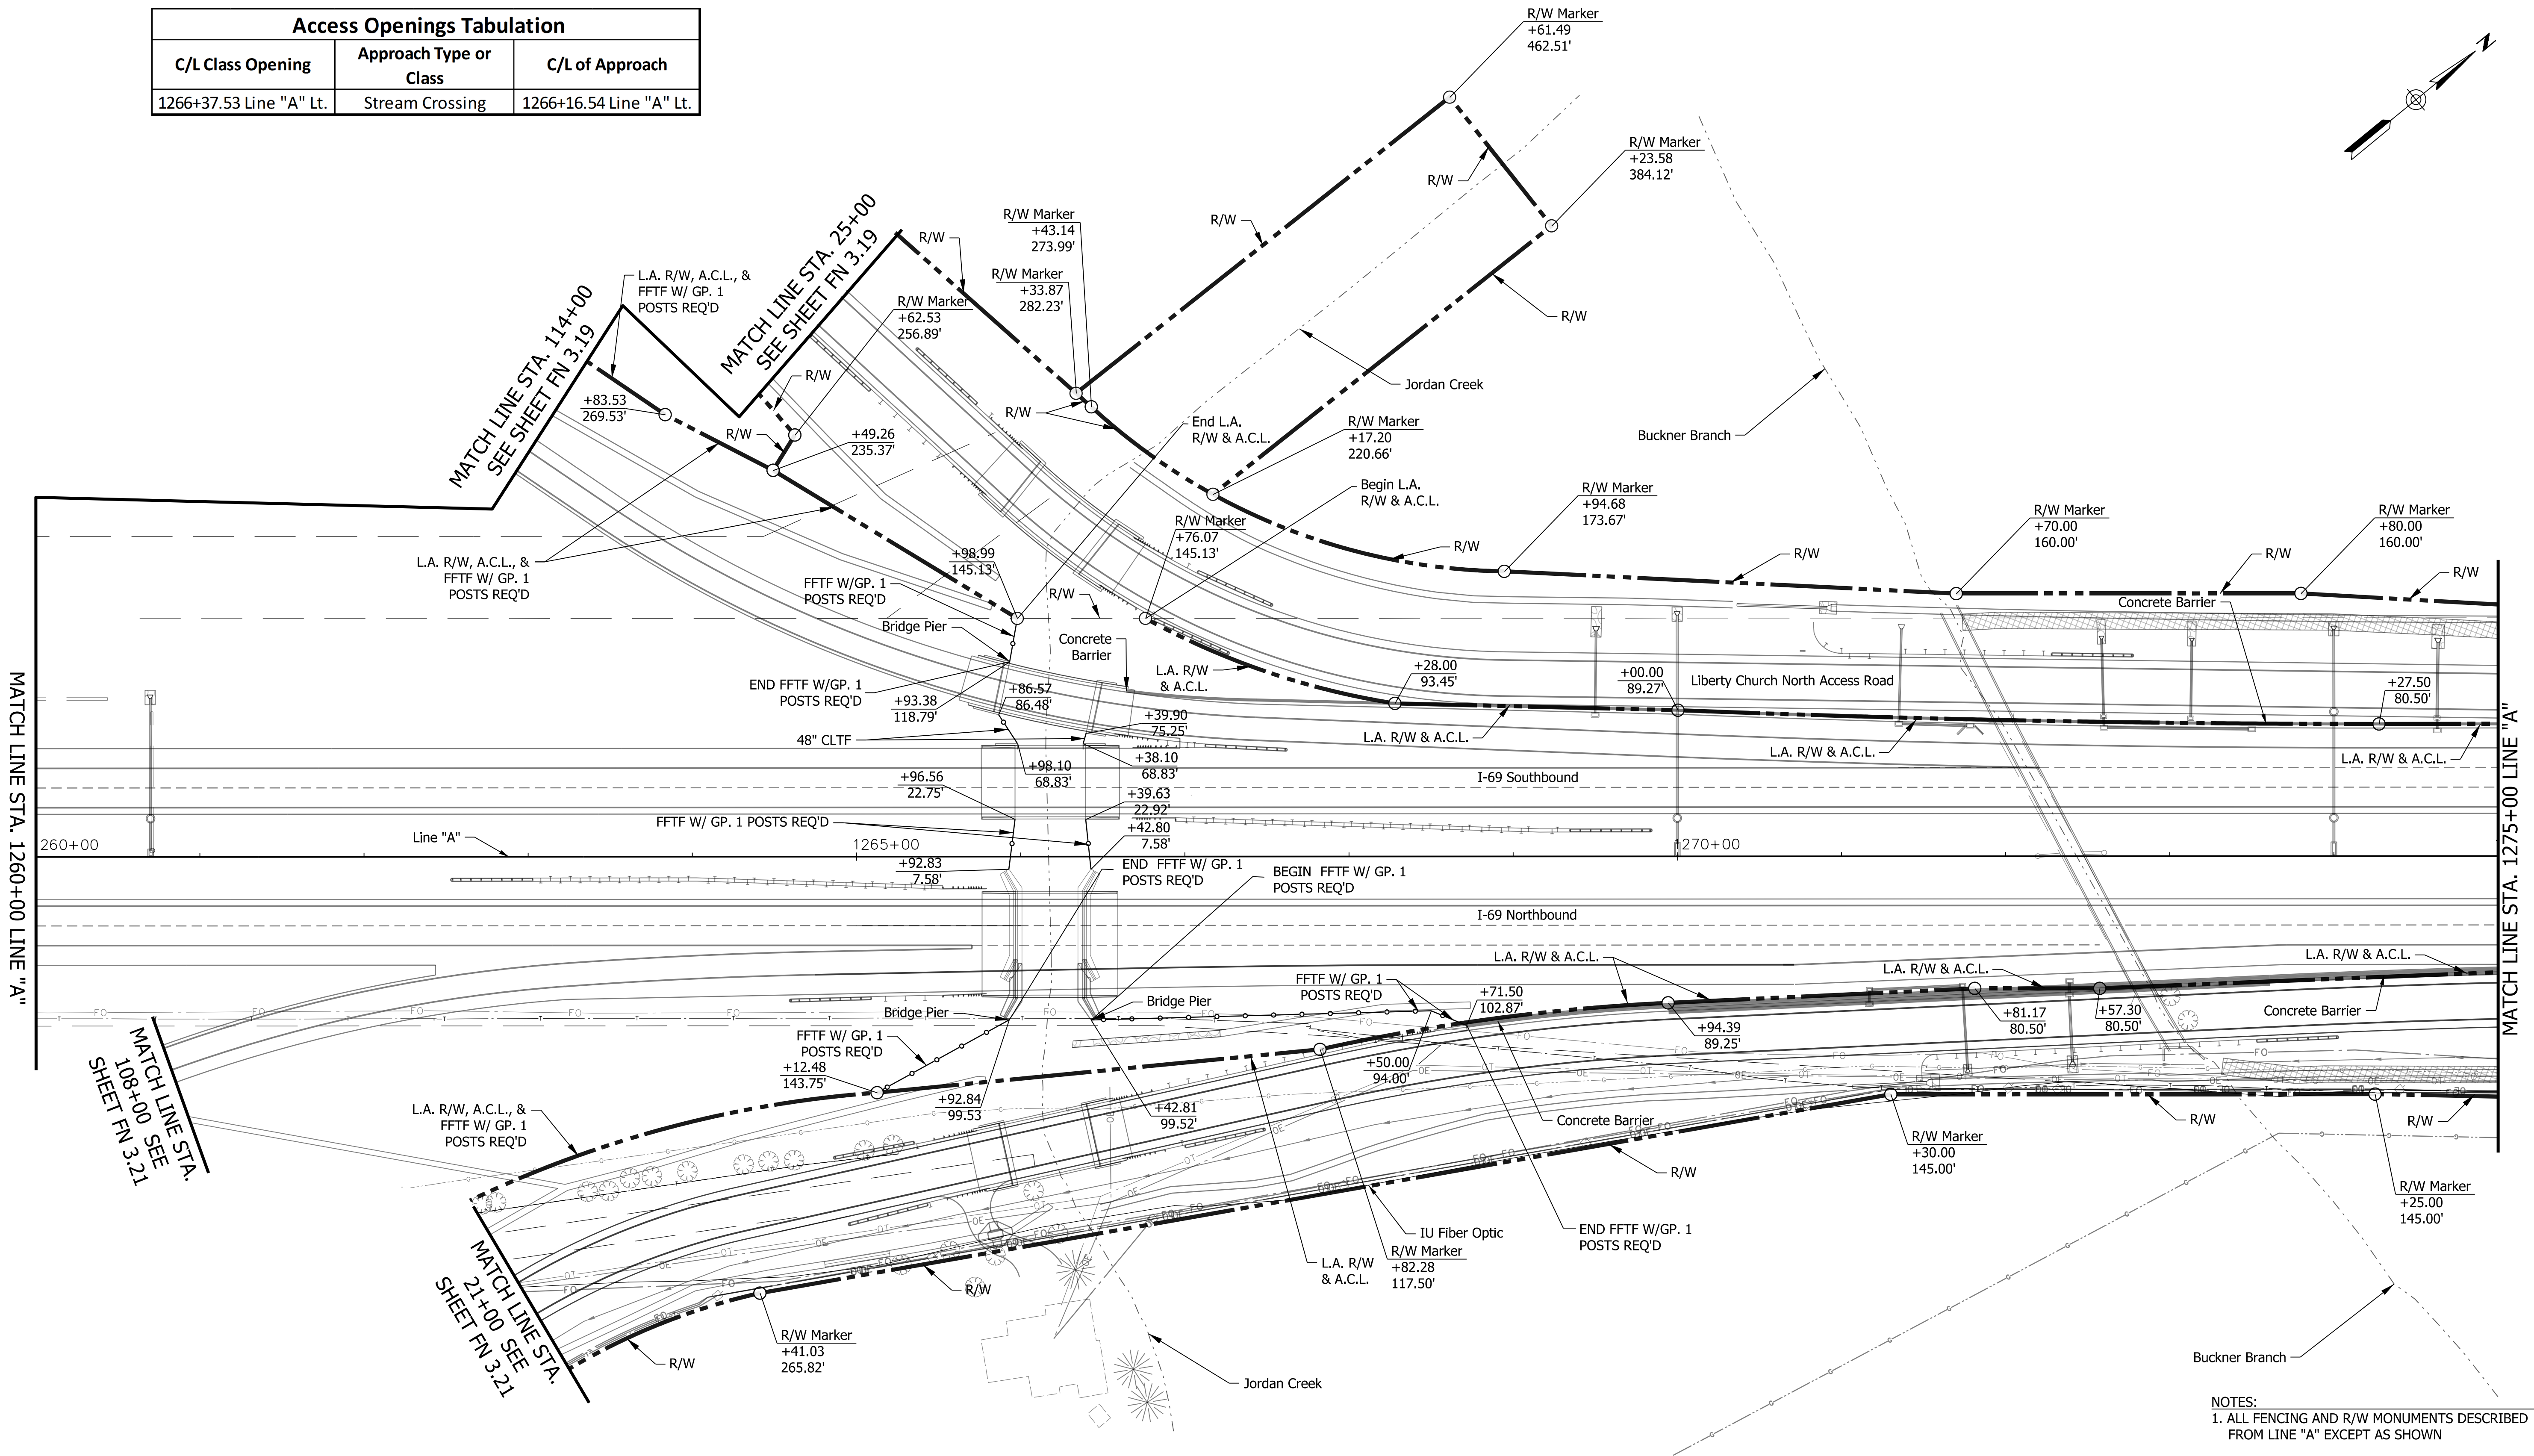

- NOTES:
1. ALL FENCING AND R/W MONUMENTS DESCRIBED FROM LINE "A" EXCEPT AS SHOWN
 2. CONTRACTOR SHALL VERIFY LOCATION OF THE IU FIBER OPTIC UTILITY PRIOR TO THE INSTALLATION OF FENCE

12/5/2017 3:46:31 PM
Plotted By: smcblth


DATE	REVISION

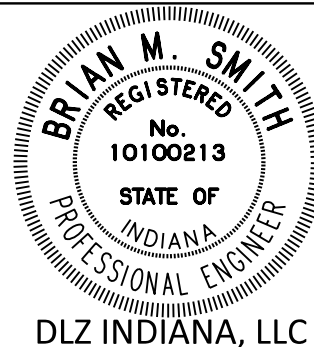


RECOMMENDED FOR APPROVAL		12/15/2017	
DESIGNED: SMM 10/17		DRAWN: DPH 10/17	
CHECKED: PDF 10/17		CHECKED: SMM 10/17	

INDIANA DEPARTMENT OF TRANSPORTATION	
R/W FENCING PLAN LINE "A" STA 1260+00 TO STA 1275+00	

SCALE 1"=50'	SHEET NUMBER FN 2.72	
	DESIGNATION 1297885	
SURVEY BOOK	DWG NO.	SHEET 27 of 35
CONTRACT	PROJECT 1297885	

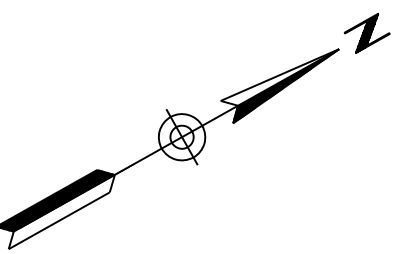

- NOTES:
1. ALL FENCING AND R/W MONUMENTS DESCRIBED FROM LINE "A" EXCEPT AS SHOWN
 2. CONTRACTOR SHALL VERIFY LOCATION OF THE IU FIBER OPTIC UTILITY PRIOR TO THE INSTALLATION OF FENCE

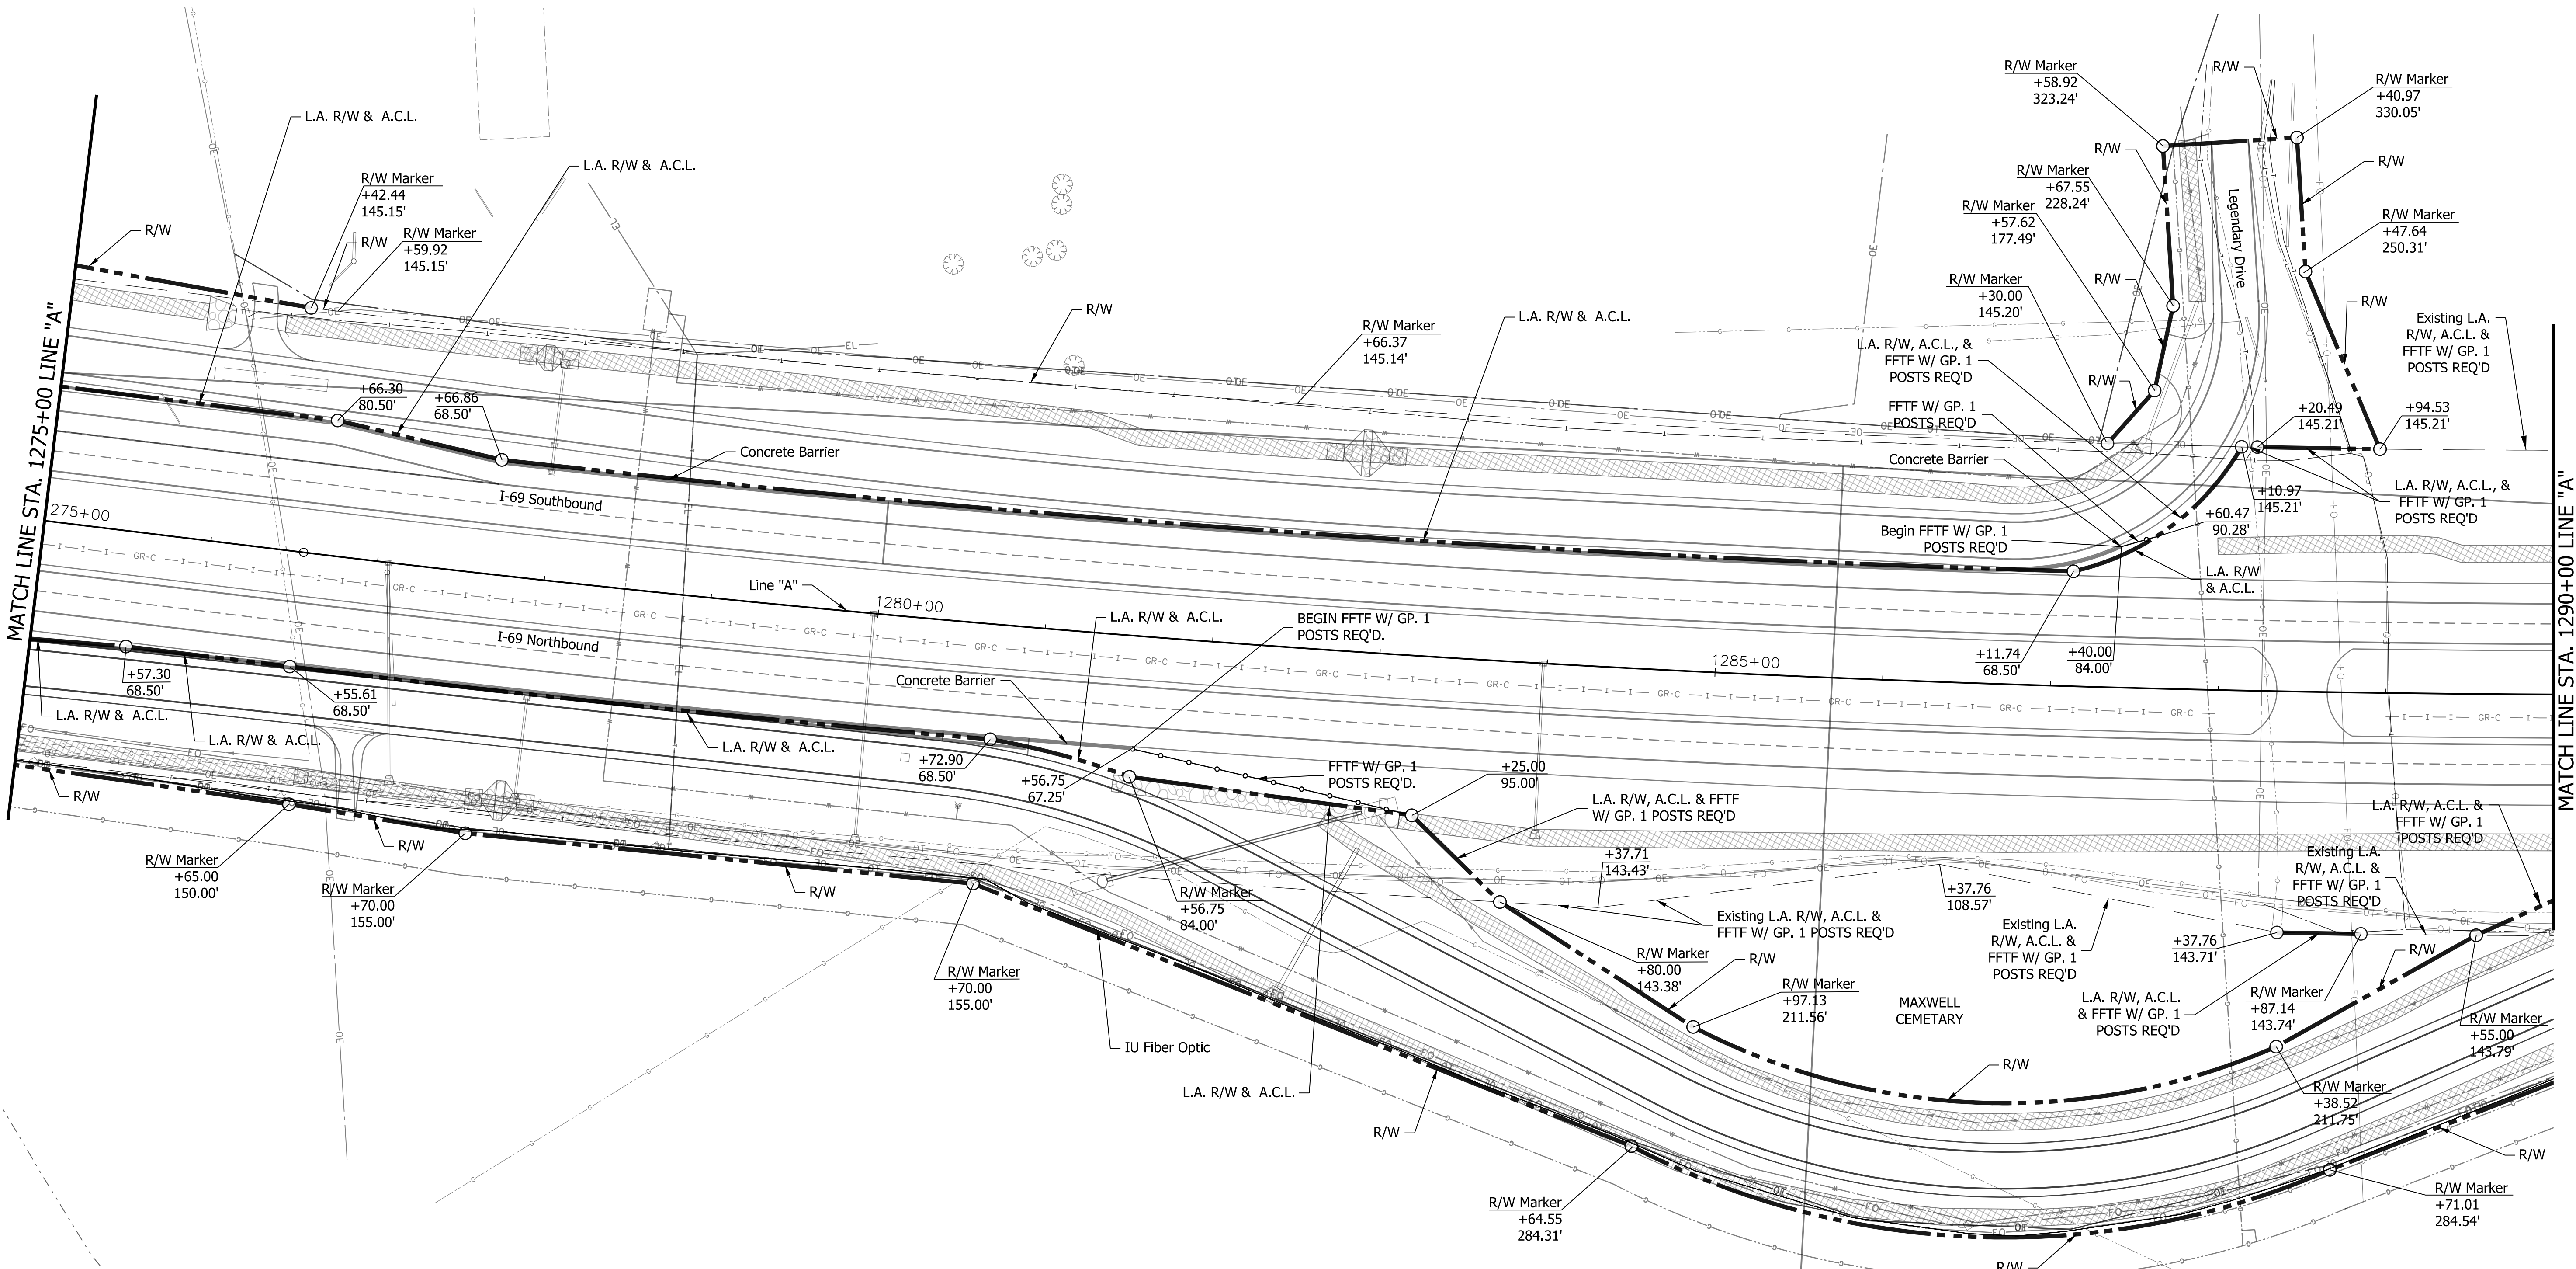

11/9/2017 5:56:39 PM
Plotted By: smceth



DATE	REVISION



RECOMMENDED FOR APPROVAL	<i>Brian M. Smith</i>	11-10-17
DESIGNED:	SMM 10/17	DRAWN: DPH 10/17
CHECKED:	PDF 10/17	CHECKED: SMM 10/17


INDIANA DEPARTMENT OF TRANSPORTATION
R/W FENCING PLAN LINE "A" STA 1275+00 TO STA 1290+00

SCALE 1"=50'	SHEET NUMBER FN 2.73
SURVEY BOOK	DESIGNATION 1297885
CONTRACT	DWG NO. PROJECT 1297885
	SHEET 28 of 35

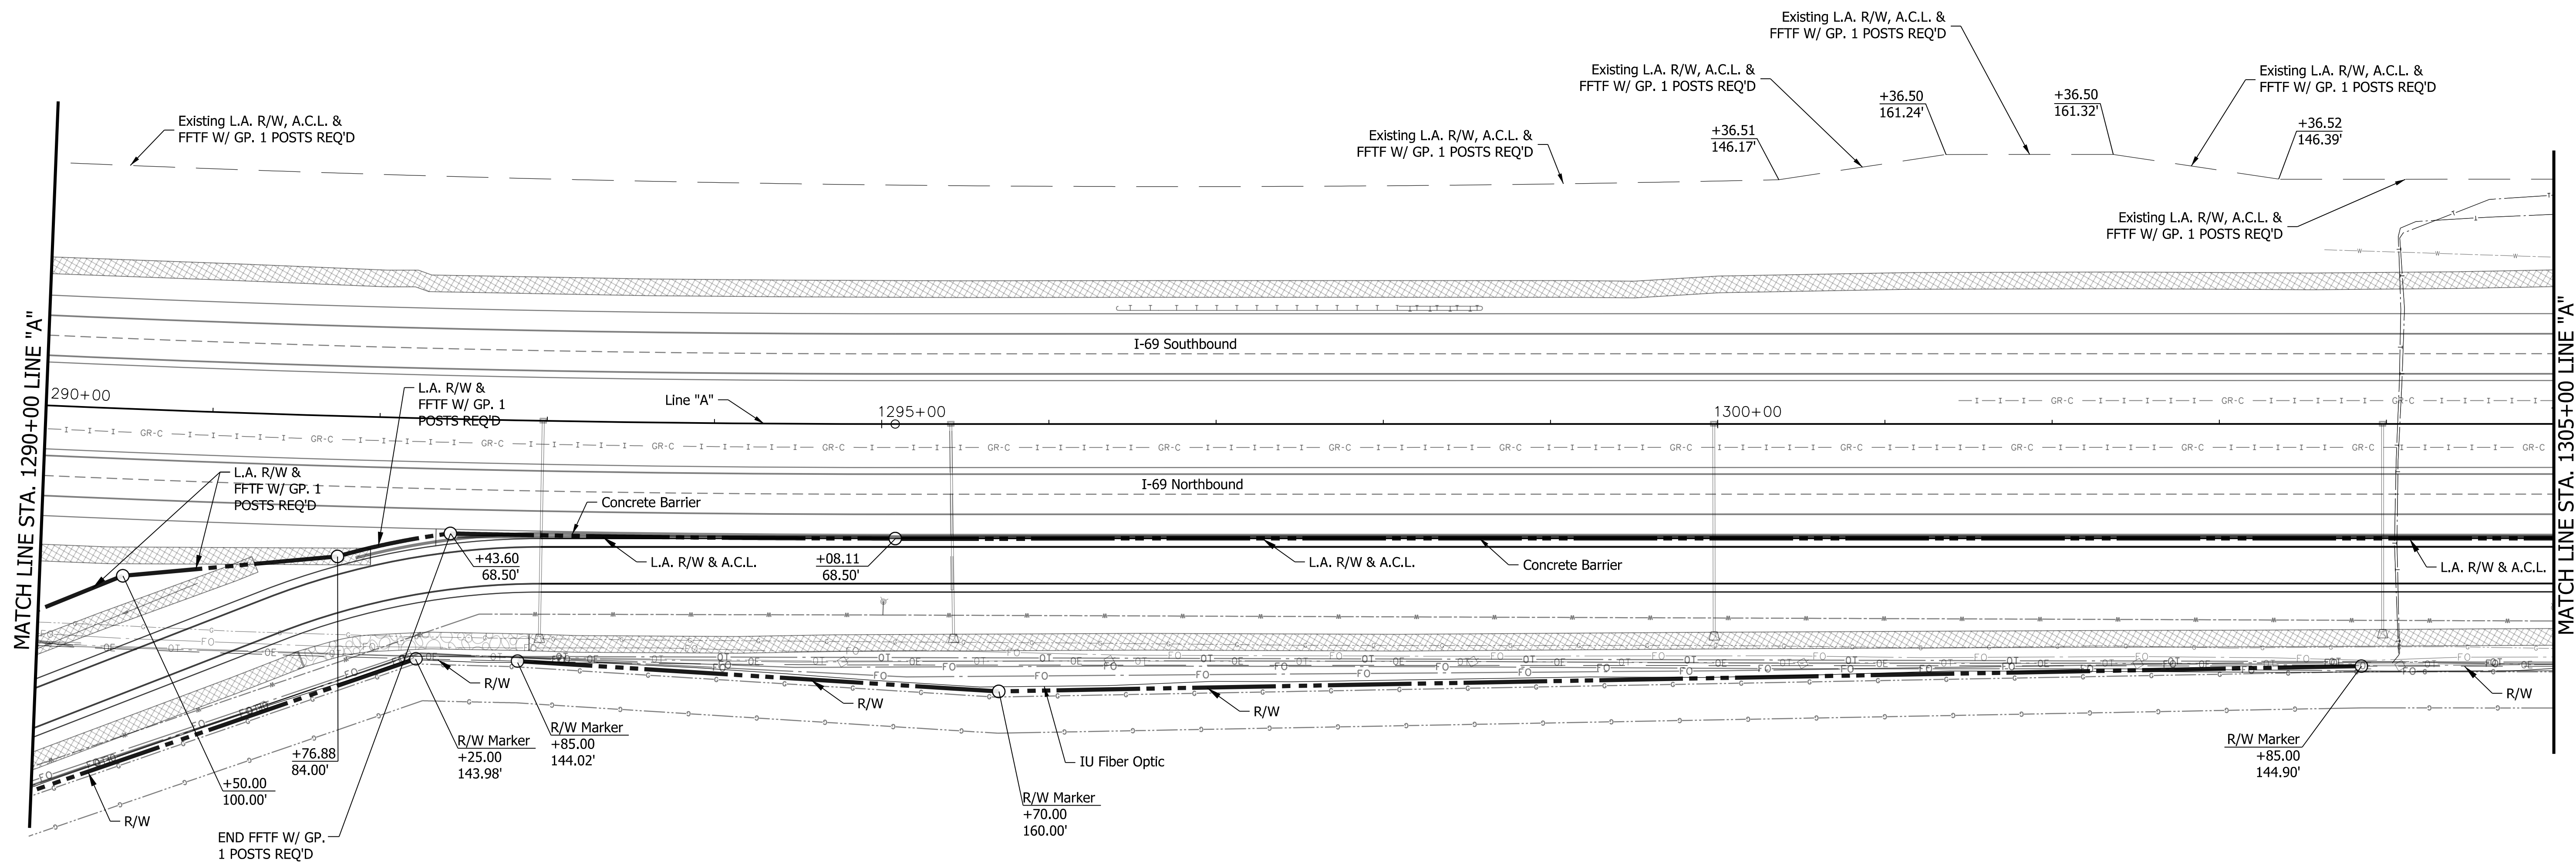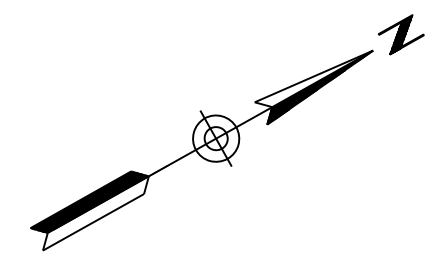

- NOTES:
1. ALL FENCING AND R/W MONUMENTS DESCRIBED FROM LINE "A" EXCEPT AS SHOWN
 2. CONTRACTOR SHALL VERIFY LOCATION OF THE IU FIBER OPTIC UTILITY PRIOR TO THE INSTALLATION OF FENCE

DATE	REVISION

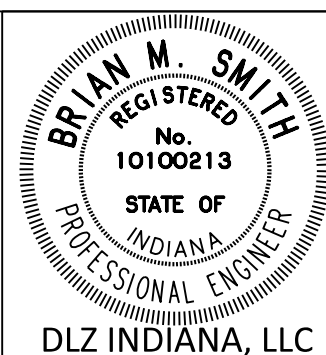

RECOMMENDED FOR APPROVAL	<i>Brian M. Smith</i>	11-10-17
DESIGNED:	SMM 10/17	DRAWN: DPH 10/17
CHECKED:	PDF 10/17	CHECKED: SMM 10/17

INDIANA DEPARTMENT OF TRANSPORTATION
R/W FENCING PLAN LINE "A" STA 1290+00 TO STA 1305+00

SCALE 1"=50'	SHEET NUMBER FN 2.74 DESIGNATION 1297885
SURVEY BOOK	DWG NO. SHEET 29 of 35
CONTRACT	PROJECT 1297885

11/10/2017 8:41:03 AM
Plotted By: smcblth

DATE	REVISION


pw:\PW1.dlzc\corp.com\DLZ\Documents\Projects\ 2016\ 1663\ 1082.70\DLZ-169\Sheets\Fencing\ 1297885-FN-S-PLN-275.dgn



RECOMMENDED FOR APPROVAL	<i>Brian M. Smith</i>	11-10-17
DESIGNED:	SMM 10/17	DRAWN: DPH 10/17
CHECKED:	PDF 10/17	CHECKED: SMM 10/17


INDIANA DEPARTMENT OF TRANSPORTATION
R/W FENCING PLAN LINE "A" STA 1305+00 TO STA 1320+00

SCALE 1"=50'	SHEET NUMBER FN 2.75 DESIGNATION 1297885
SURVEY BOOK	DWG NO. PROJECT 1297885
CONTRACT	SHEET 30 of 35

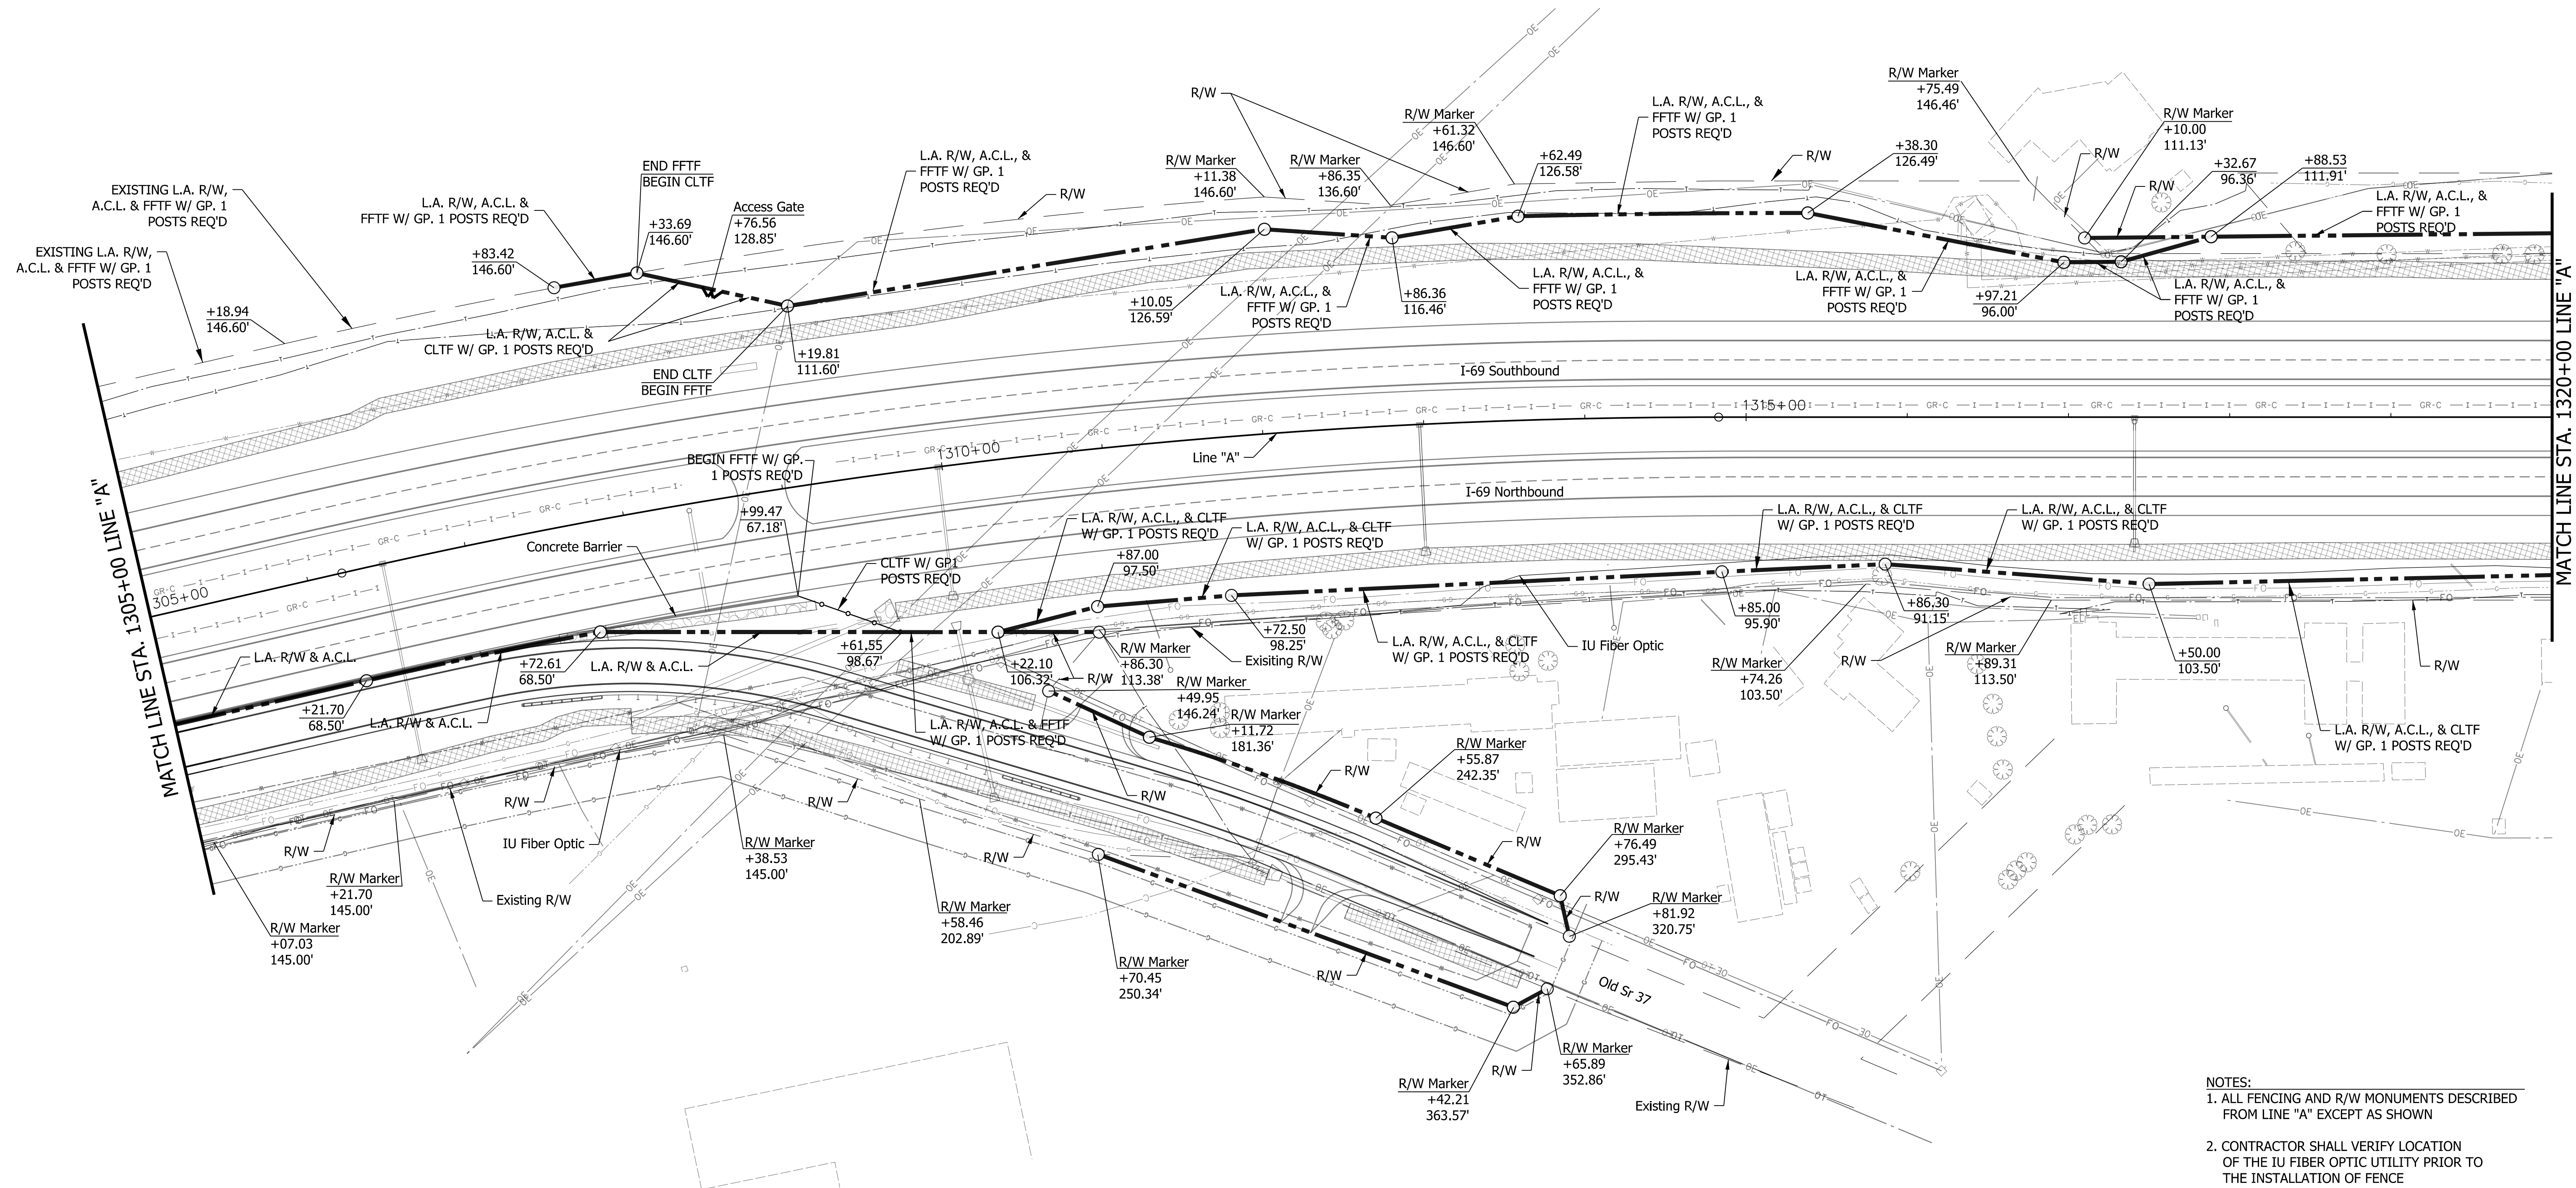

- NOTES:
1. ALL FENCING AND R/W MONUMENTS DESCRIBED FROM LINE "A" EXCEPT AS SHOWN
 2. CONTRACTOR SHALL VERIFY LOCATION OF THE IU FIBER OPTIC UTILITY PRIOR TO THE INSTALLATION OF FENCE

6/15/2018 4:52:16 PM
Plotted By: ahester

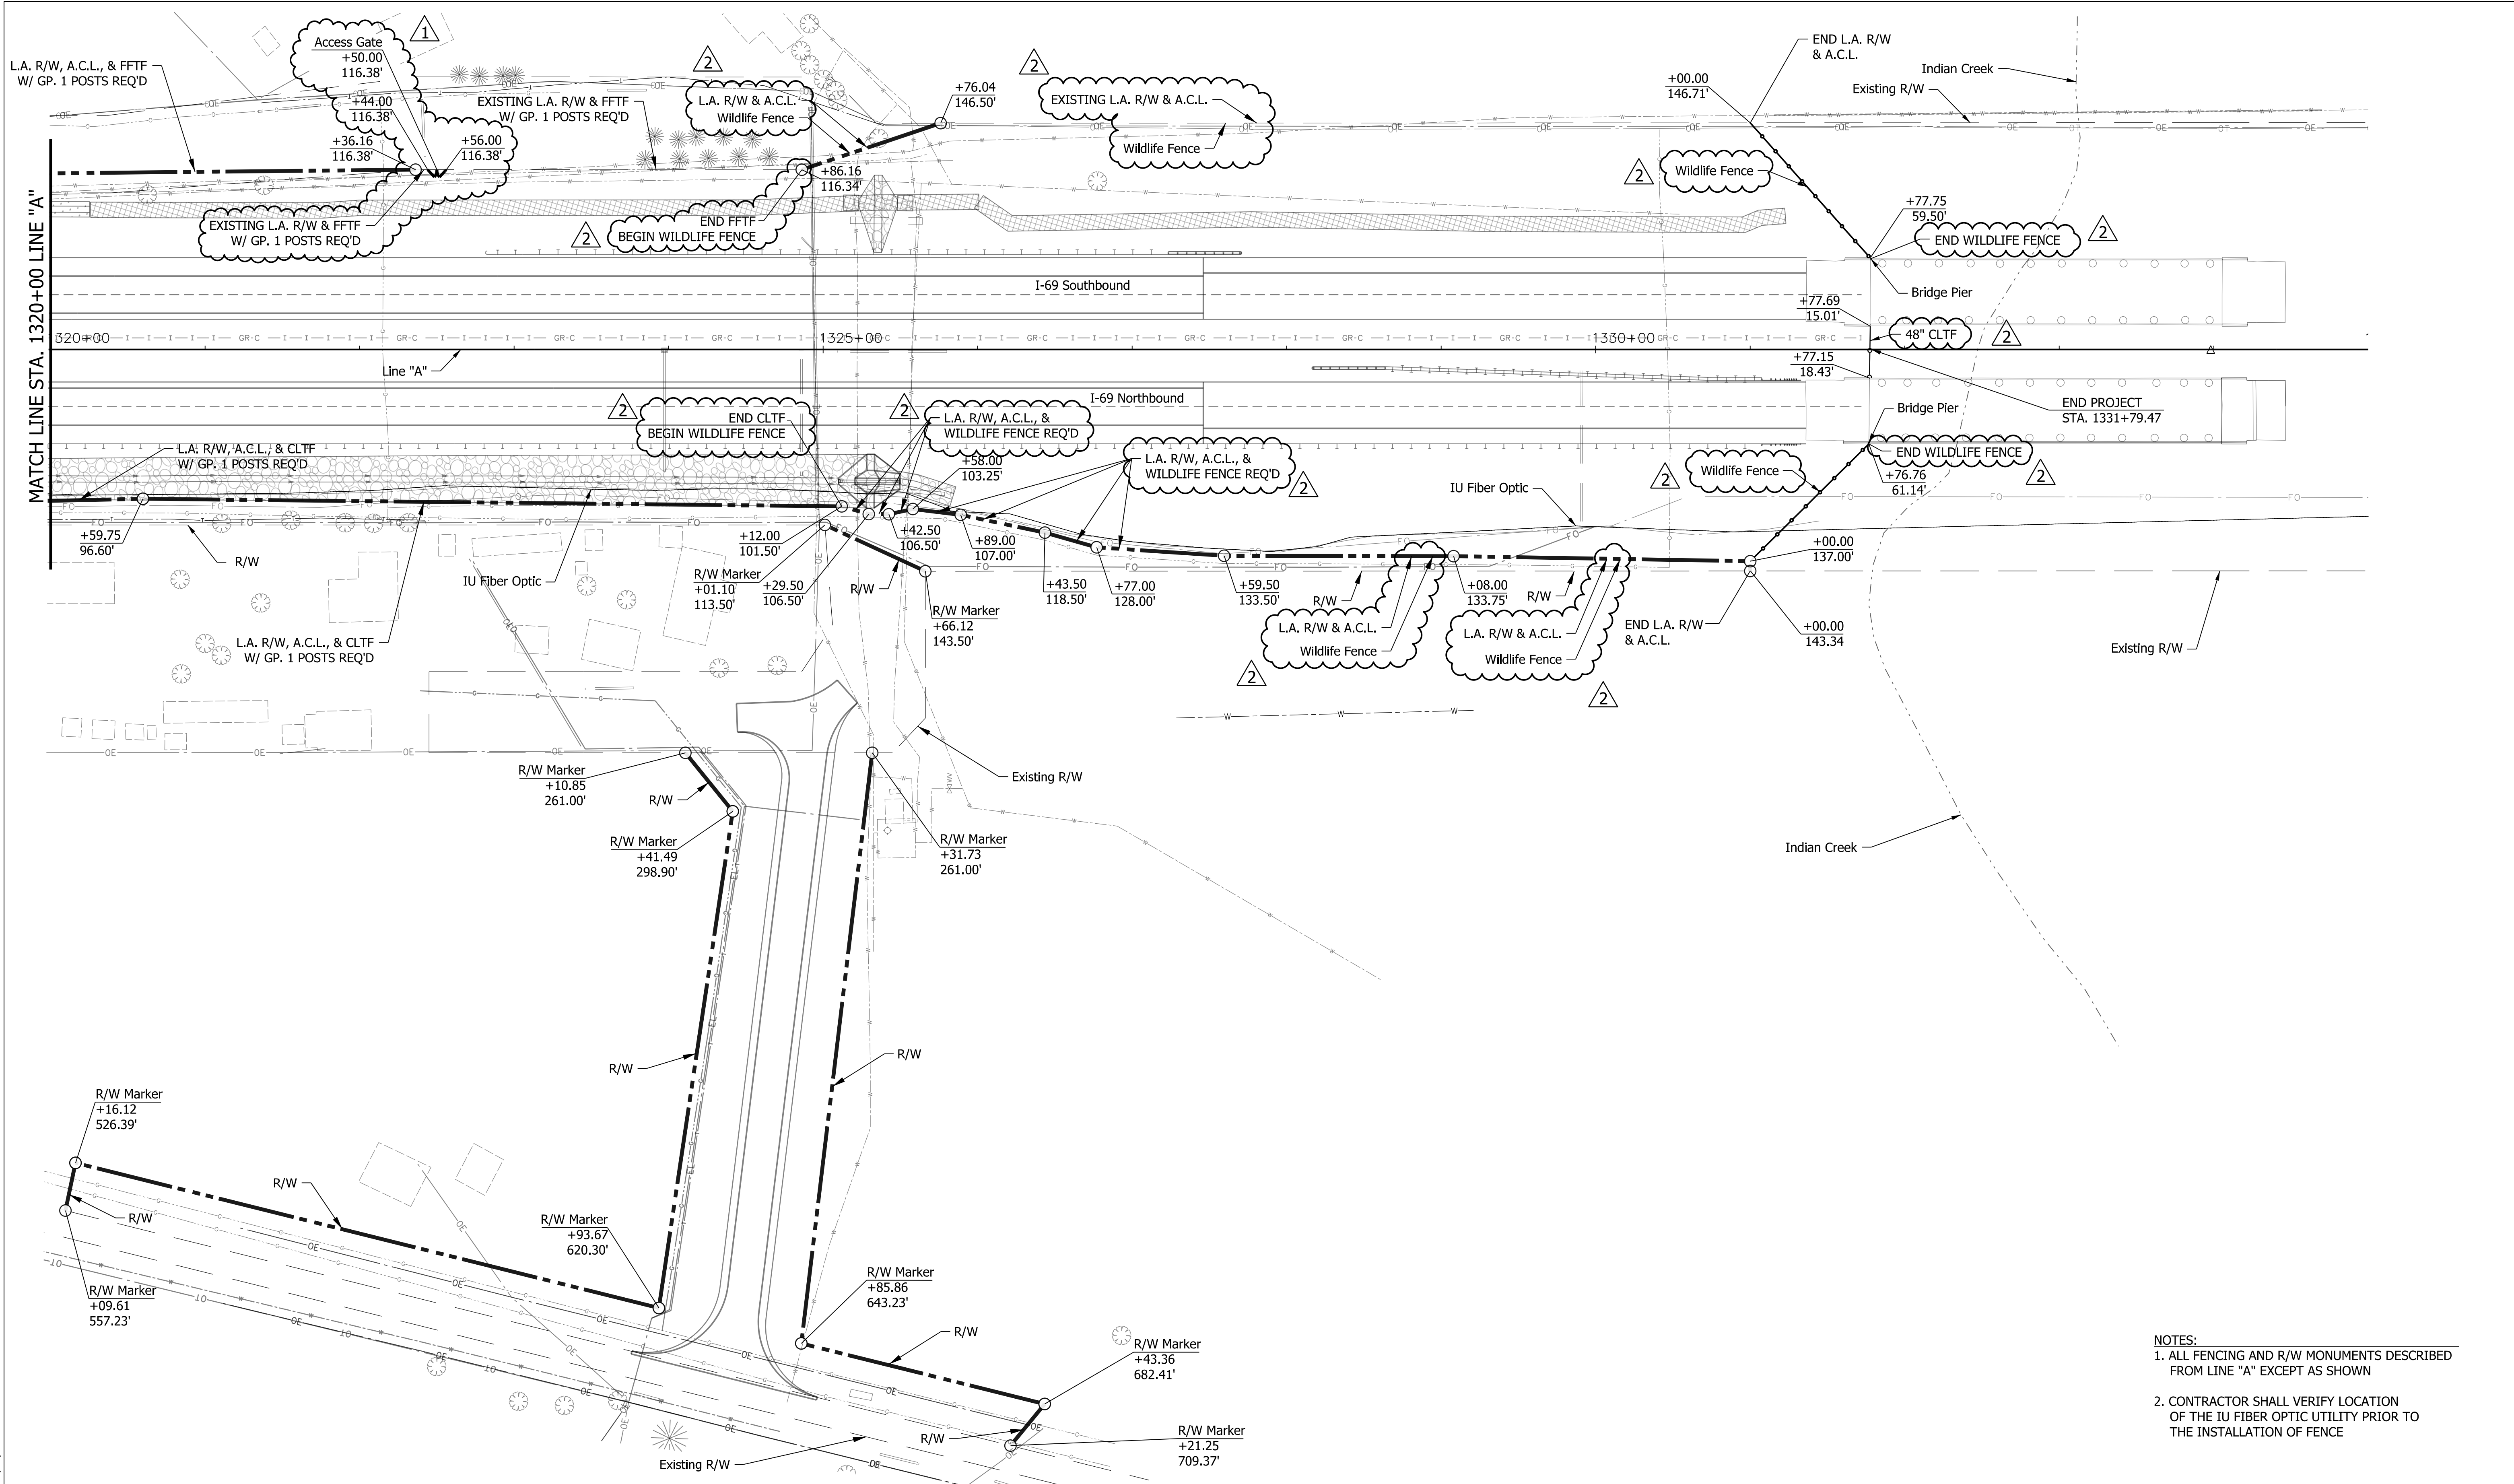

- NOTES:
1. ALL FENCING AND R/W MONUMENTS DESCRIBED FROM LINE "A" EXCEPT AS SHOWN
 2. CONTRACTOR SHALL VERIFY LOCATION OF THE IU FIBER OPTIC UTILITY PRIOR TO THE INSTALLATION OF FENCE

DATE	REVISION
03/29/2018	1. FDC 693 Level 1 - Add Fence Gate at Sta. 1322+50
06/04/2018	2. FDC 762 - Wildlife Fence

Engineer's Professional Stamp and Seal shall apply only to the portions of plans, specifications, surveys, reports, or other documents specifically identified or described below. Engineer shall not be responsible for any other associated documents.

Revision Number 2




RECOMMENDED FOR APPROVAL	<i>Brian M. Smith</i>	6/5/2018
DESIGNED:	SMM 10/17	DRAWN: DPH 10/17
CHECKED:	PDF 10/17	CHECKED: SMM 10/17

INDIANA
DEPARTMENT OF TRANSPORTATION

R/W FENCING PLAN
LINE "A" STA 1320+00 TO STA 1335+00

SCALE 1"=50'	SHEET NUMBER FN 2.76 DESIGNATION 1297885
SURVEY BOOK	DWG NO. SHEET 31B of 35
CONTRACT	PROJECT 1297885

11/9/2017 6:00:41 PM
Plotted By: smcbeth

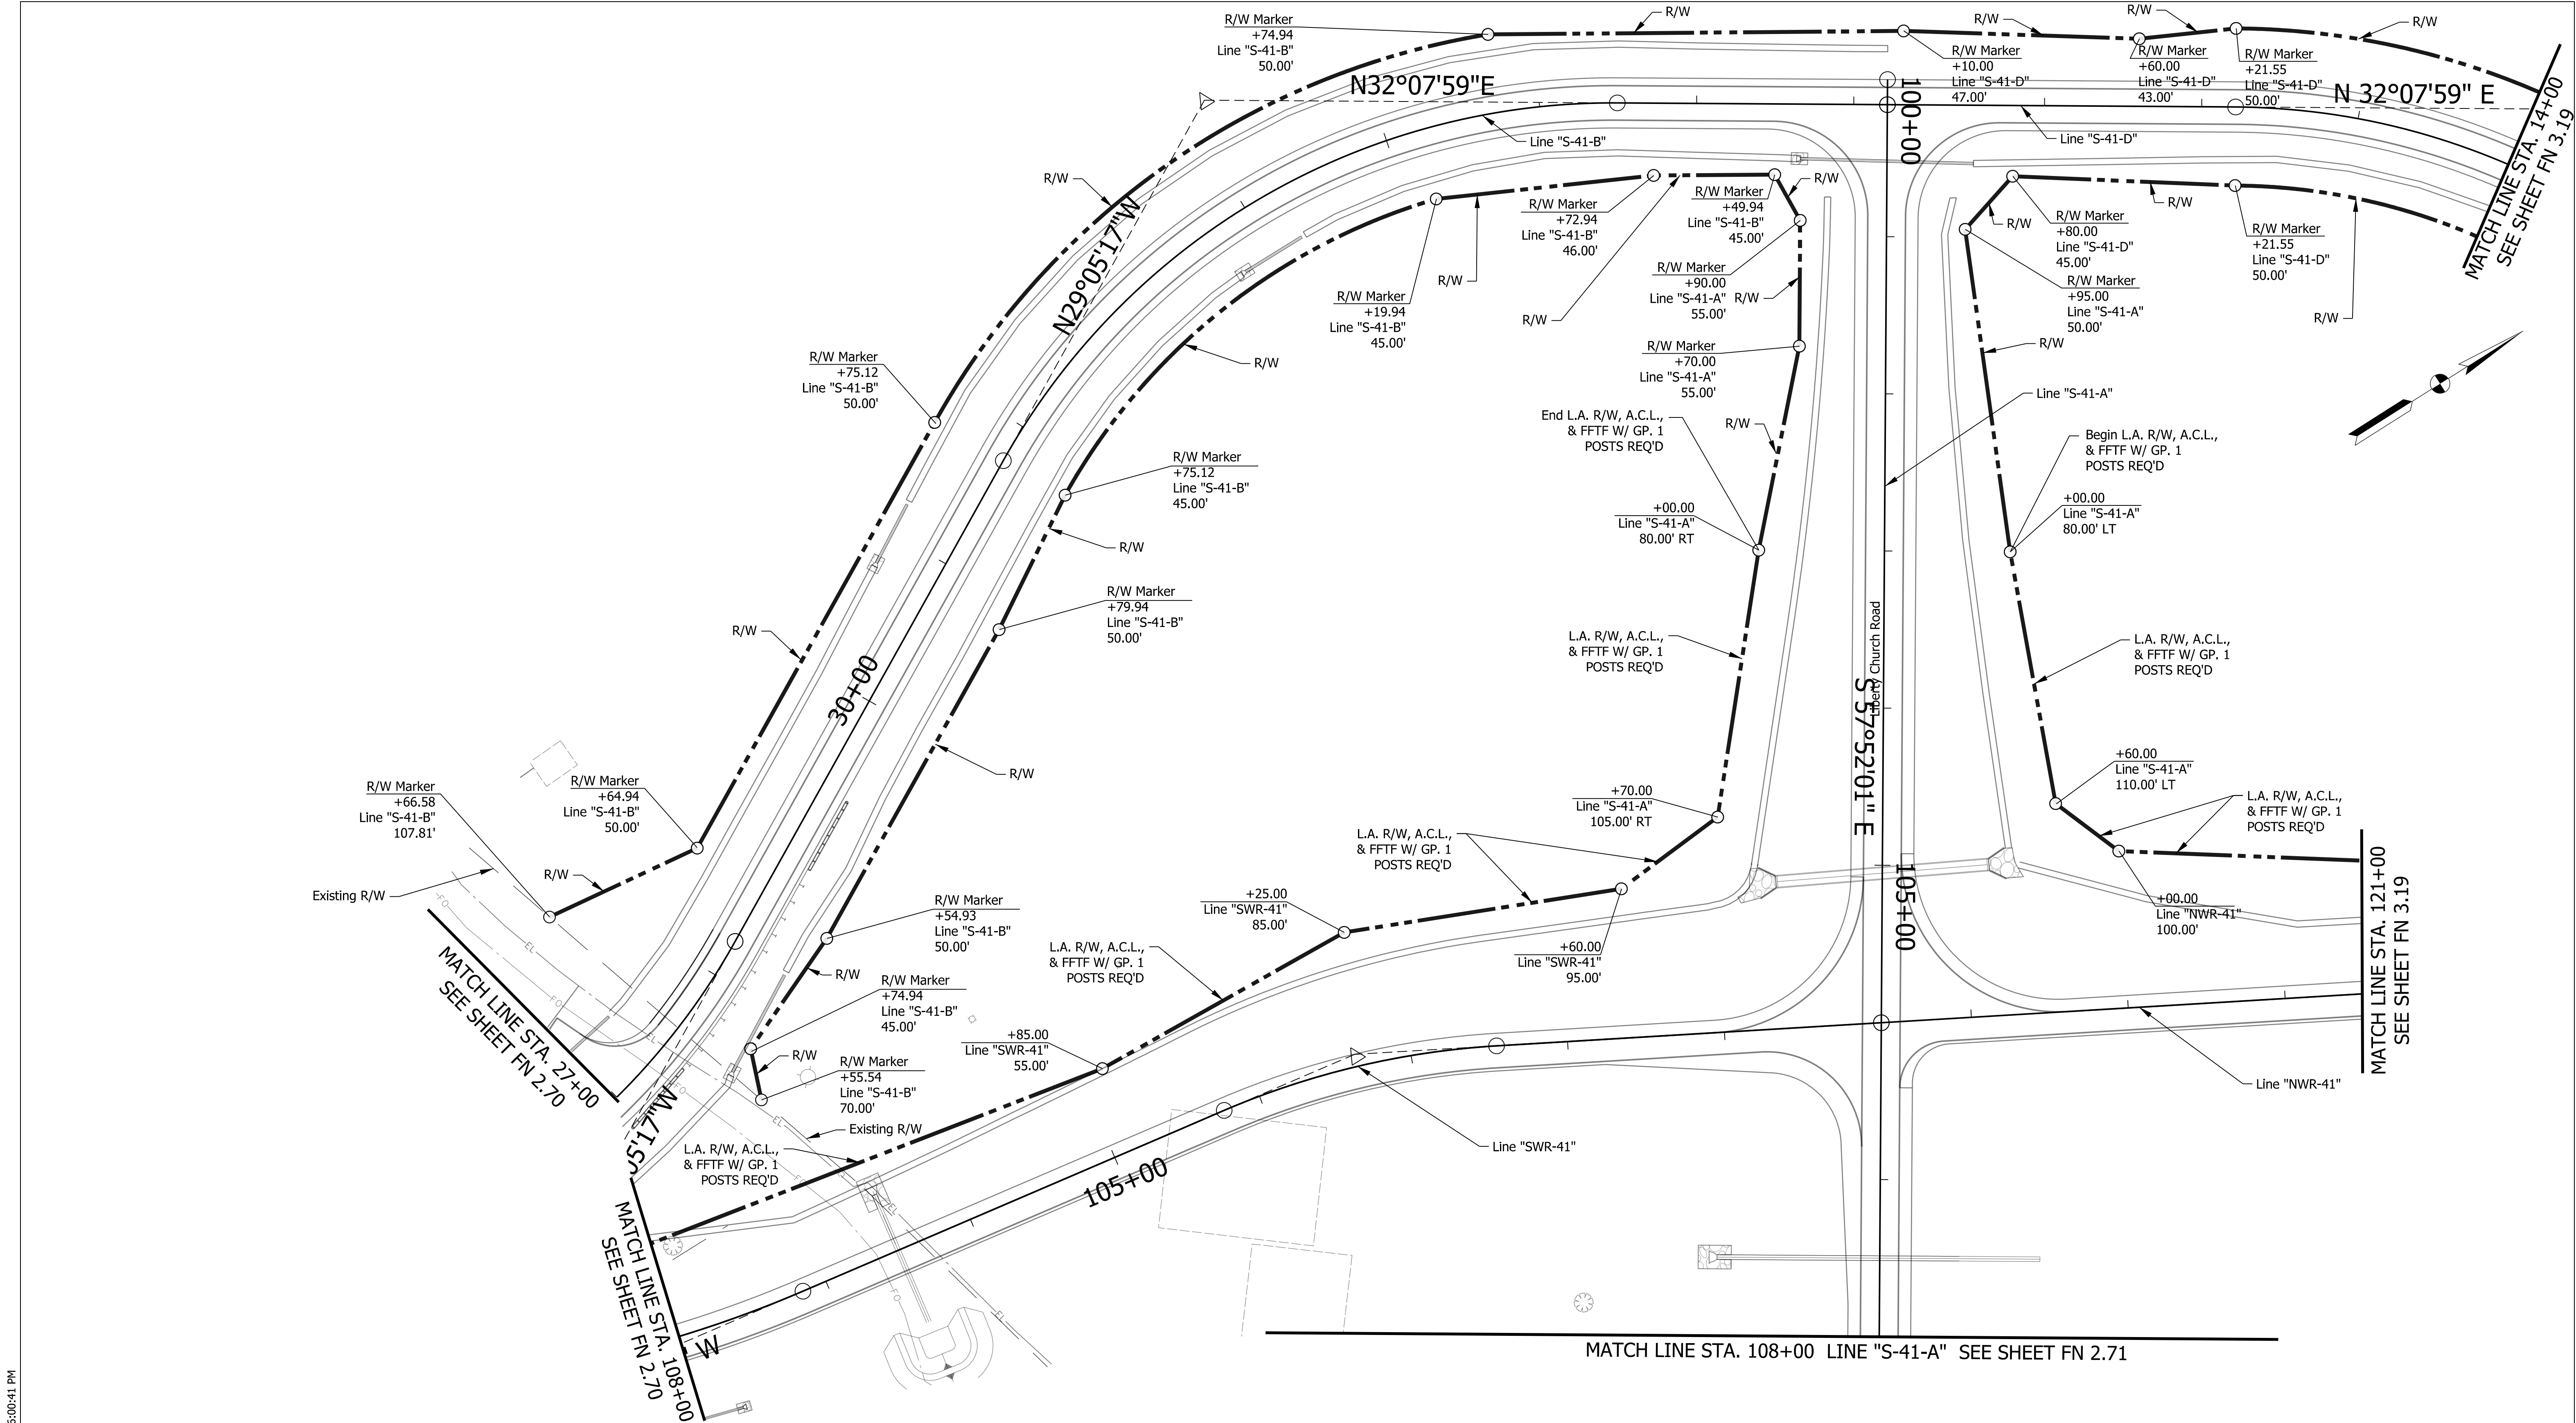

NOTES:
1. ALL FENCING AND R/W MONUMENTS DESCRIBED FROM LINE "S-41-B" EXCEPT AS SHOWN

DATE	REVISION




RECOMMENDED FOR APPROVAL	<i>Brian M. Smith</i>	11-10-17
DESIGNED:	SMM 10/17	DRAWN: DPH 10/17
CHECKED:	PDF 10/17	CHECKED: SMM 10/17

INDIANA DEPARTMENT OF TRANSPORTATION
R/W FENCING PLAN LINE "S-41-A" STA 100+00 TO STA 108+00 LINE "S-41-A" RAMPS

SCALE 1"=50'	SHEET NUMBER FN 3.18
SURVEY BOOK	DESIGNATION 1297885
CONTRACT	DWG NO. PROJECT 1297885
	SHEET 32 of 35


10/23/2017 3:25:31 PM
Plotted By: smcbeth

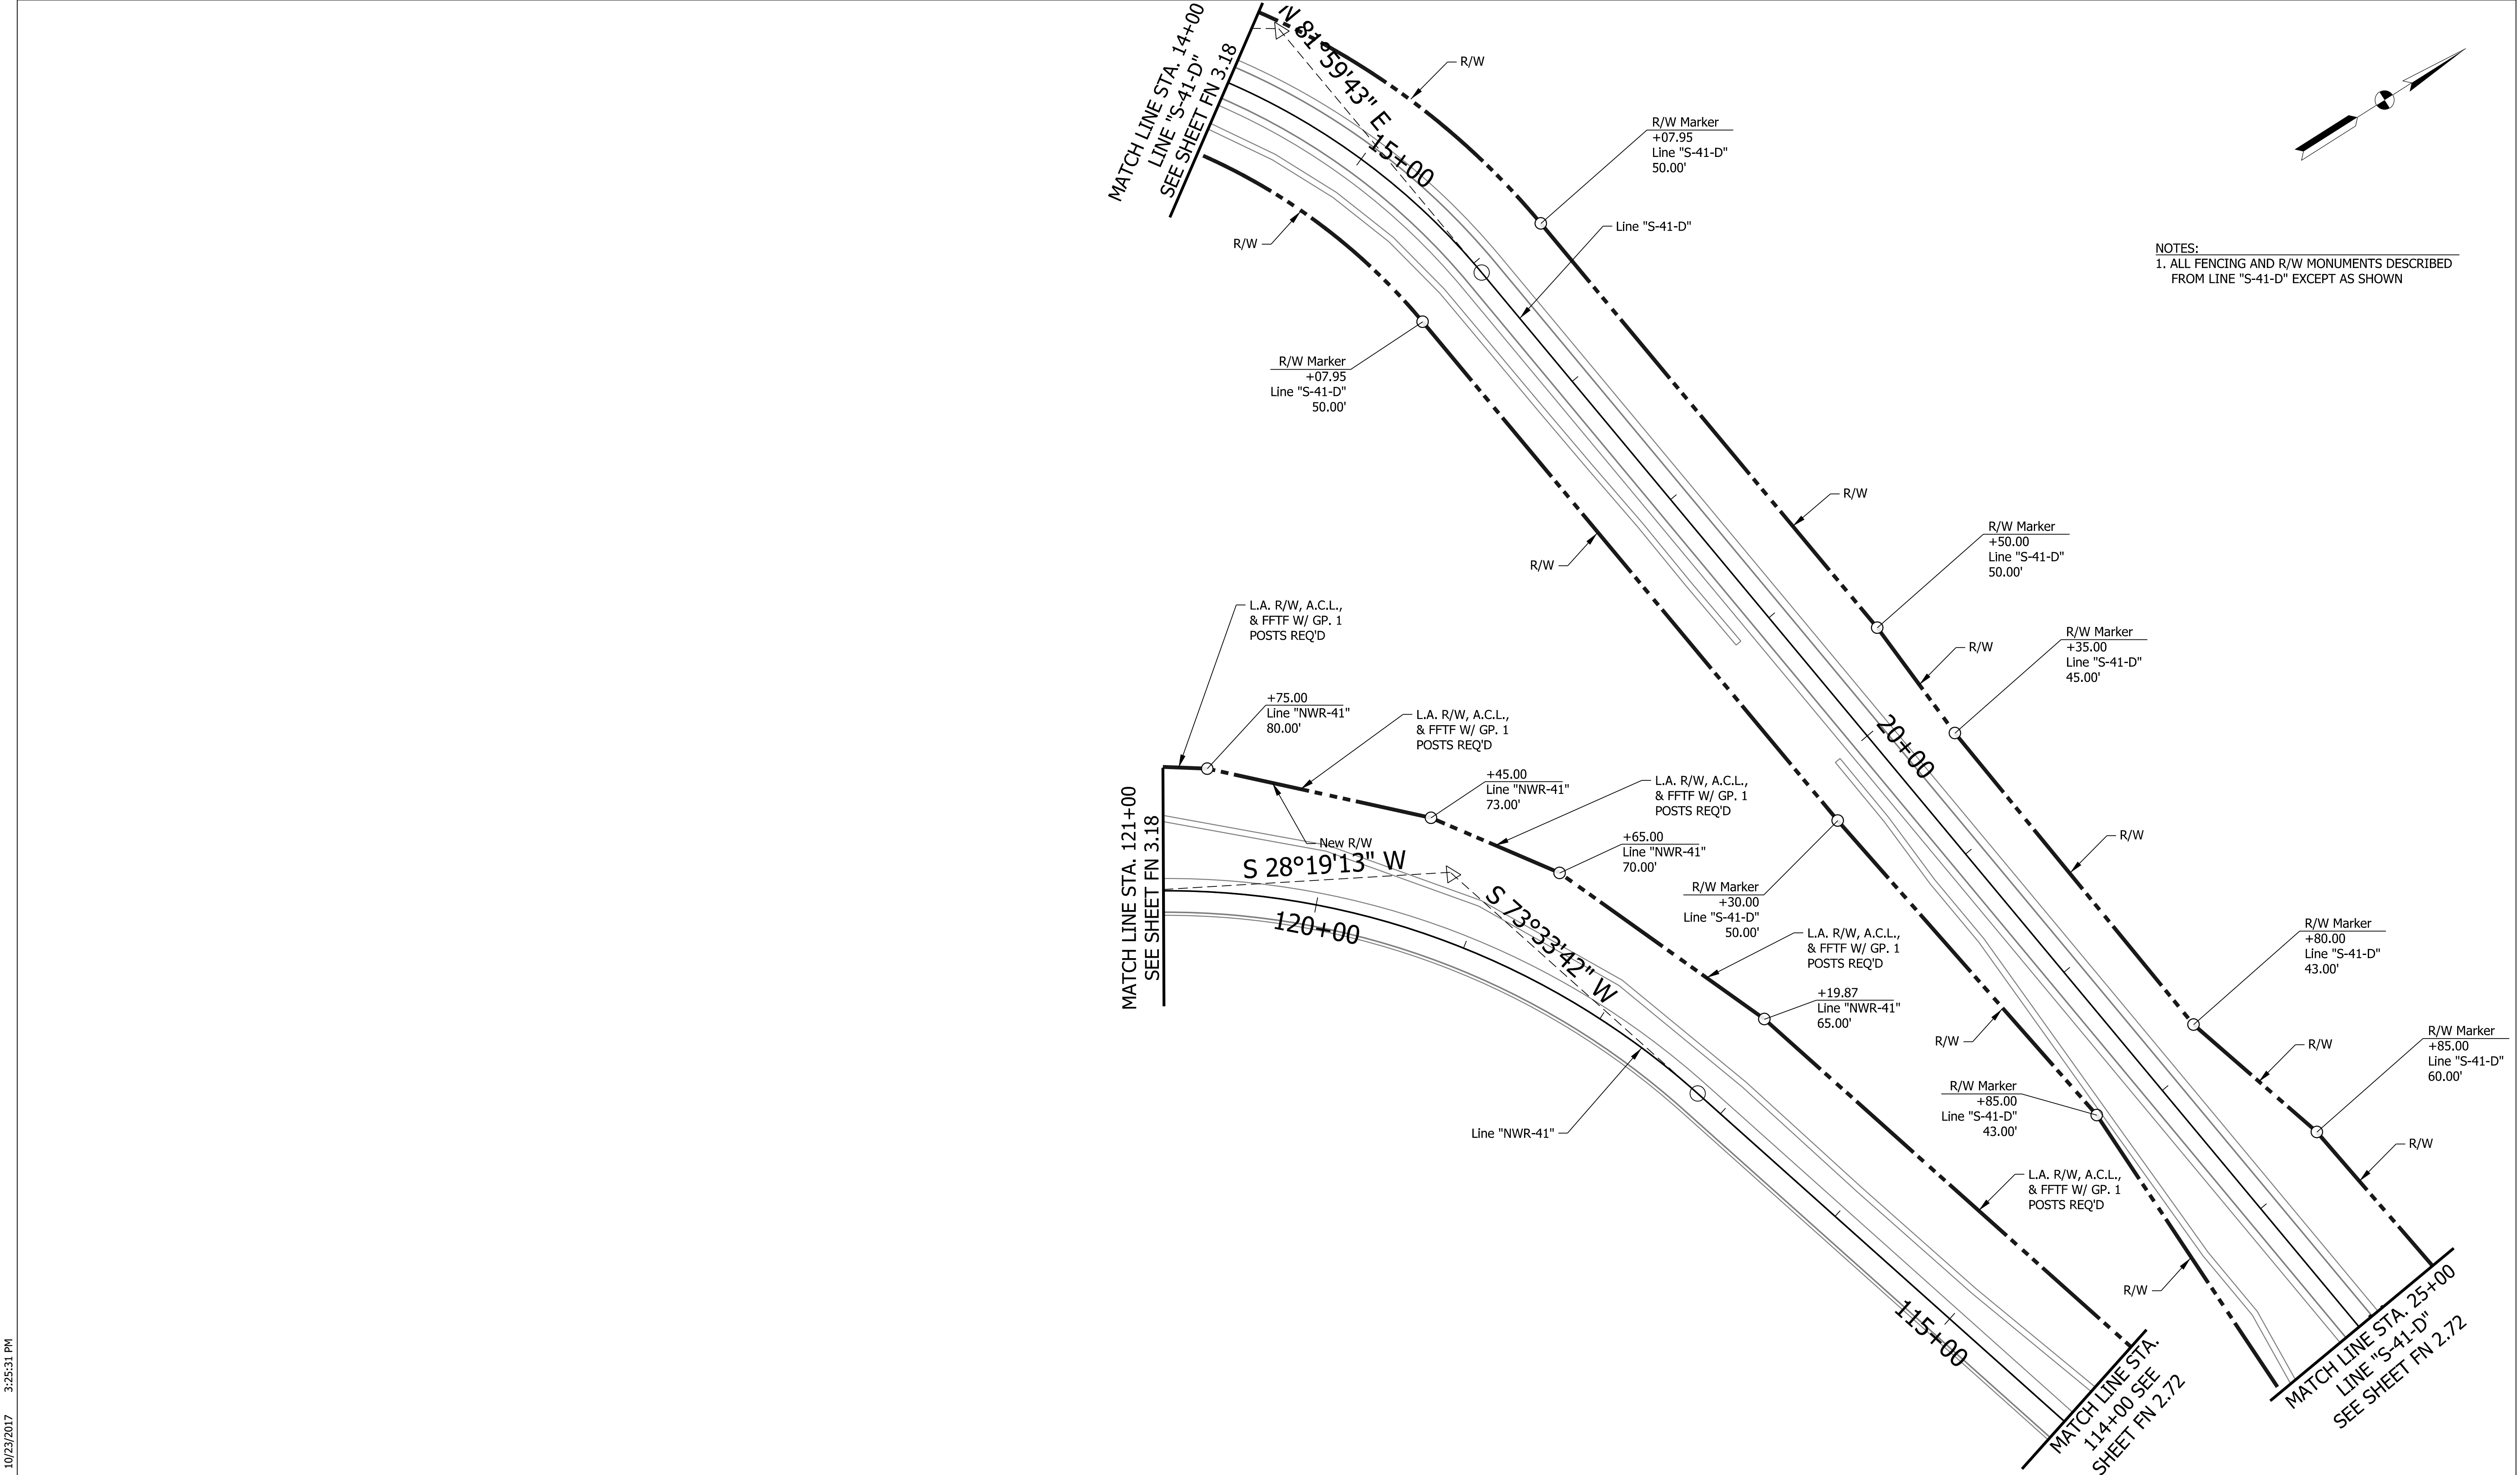


NOTES:
1. ALL FENCING AND R/W MONUMENTS DESCRIBED
FROM LINE "S-41-D" EXCEPT AS SHOWN

Plotted By: smc/beth	DATE	REVISION		<div><div><div><div><div></div><div>BRIAN M. SMITH</div></div><div><div><div></div><div>REGISTERED</div><div>No. 10100213</div></div><div><div><div></div><div>STATE OF INDIANA</div><div>PROFESSIONAL ENGINEER</div></div></div><div>DLZ INDIANA, LLC</div></div></div></div></div>	RECOMMENDED FOR APPROVAL <div><div><div><div><div></div><div>Brian M. Smith</div></div><div>10-25-2017</div></div><div>DESIGN ENGINEER</div><div>DATE</div></div></div>		INDIANA DEPARTMENT OF TRANSPORTATION		SCALE	SHEET NUMBER	
							1"=50'	FN 3.19			
								DESIGNATION			
								1297885			
							R/W FENCING PLAN		SURVEY BOOK	DWG NO.	SHEET
							LINE "S-41-D" STA 14+00 TO STA 25+00				33 of 35
							LINE "NWR-41" STA 114+00 TO STA 121+00		CONTRACT		PROJECT
											1297885

11/9/2017 6:38:10 PM
Plotted By: smcbeth

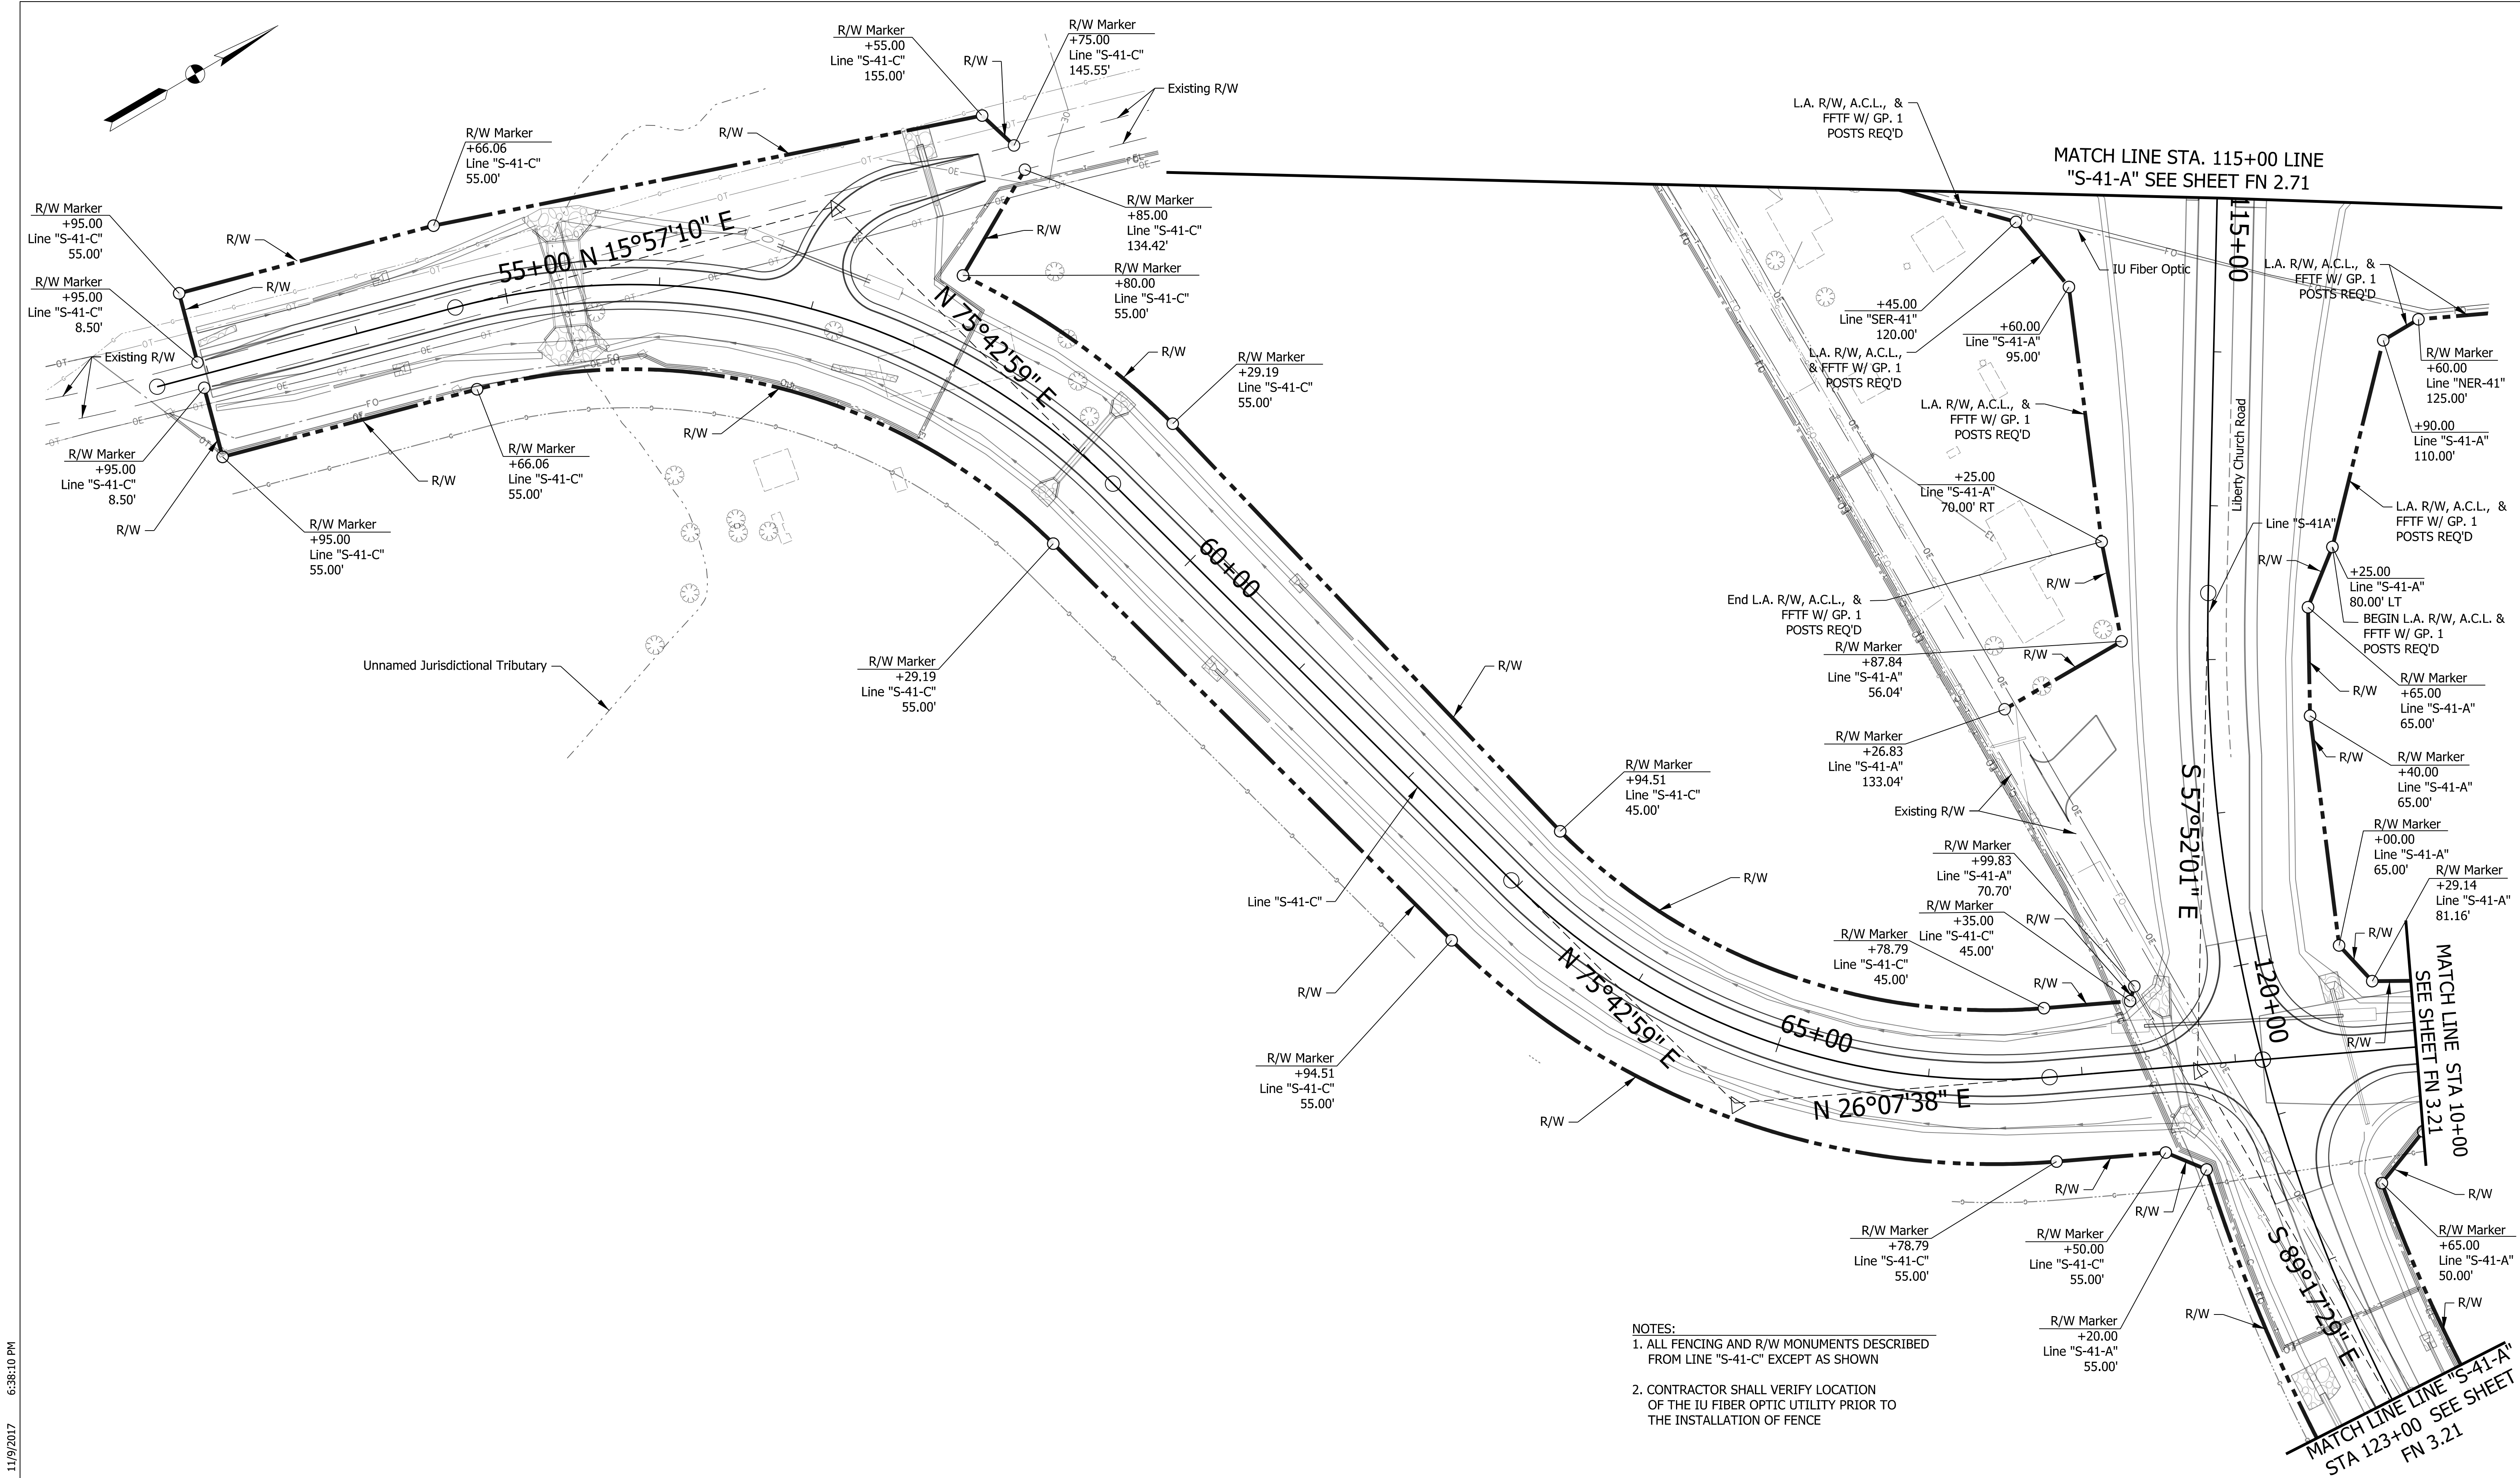

DATE	REVISION

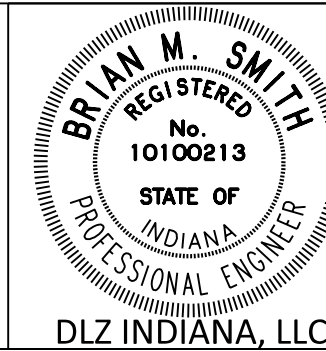


RECOMMENDED FOR APPROVAL	<i>Brian M. Smith</i>	11-10-17
DESIGNED:	SMM 10/17	DRAWN: DPH 10/17
CHECKED:	PDF 10/17	CHECKED: SMM 10/17

INDIANA DEPARTMENT OF TRANSPORTATION
R/W FENCING PLAN LINE "S-41-A" STA 115+00 TO STA 123+00 LINE "S-40-B" STA 53+00 TO STA 68+00

SCALE 1"=50'	SHEET NUMBER FN 3.20
SURVEY BOOK	DWG NO. 1297885
CONTRACT	SHEET 34 of 35
	PROJECT 1297885

11/9/2017 6:06:08 PM
Plotted By: smcbeth

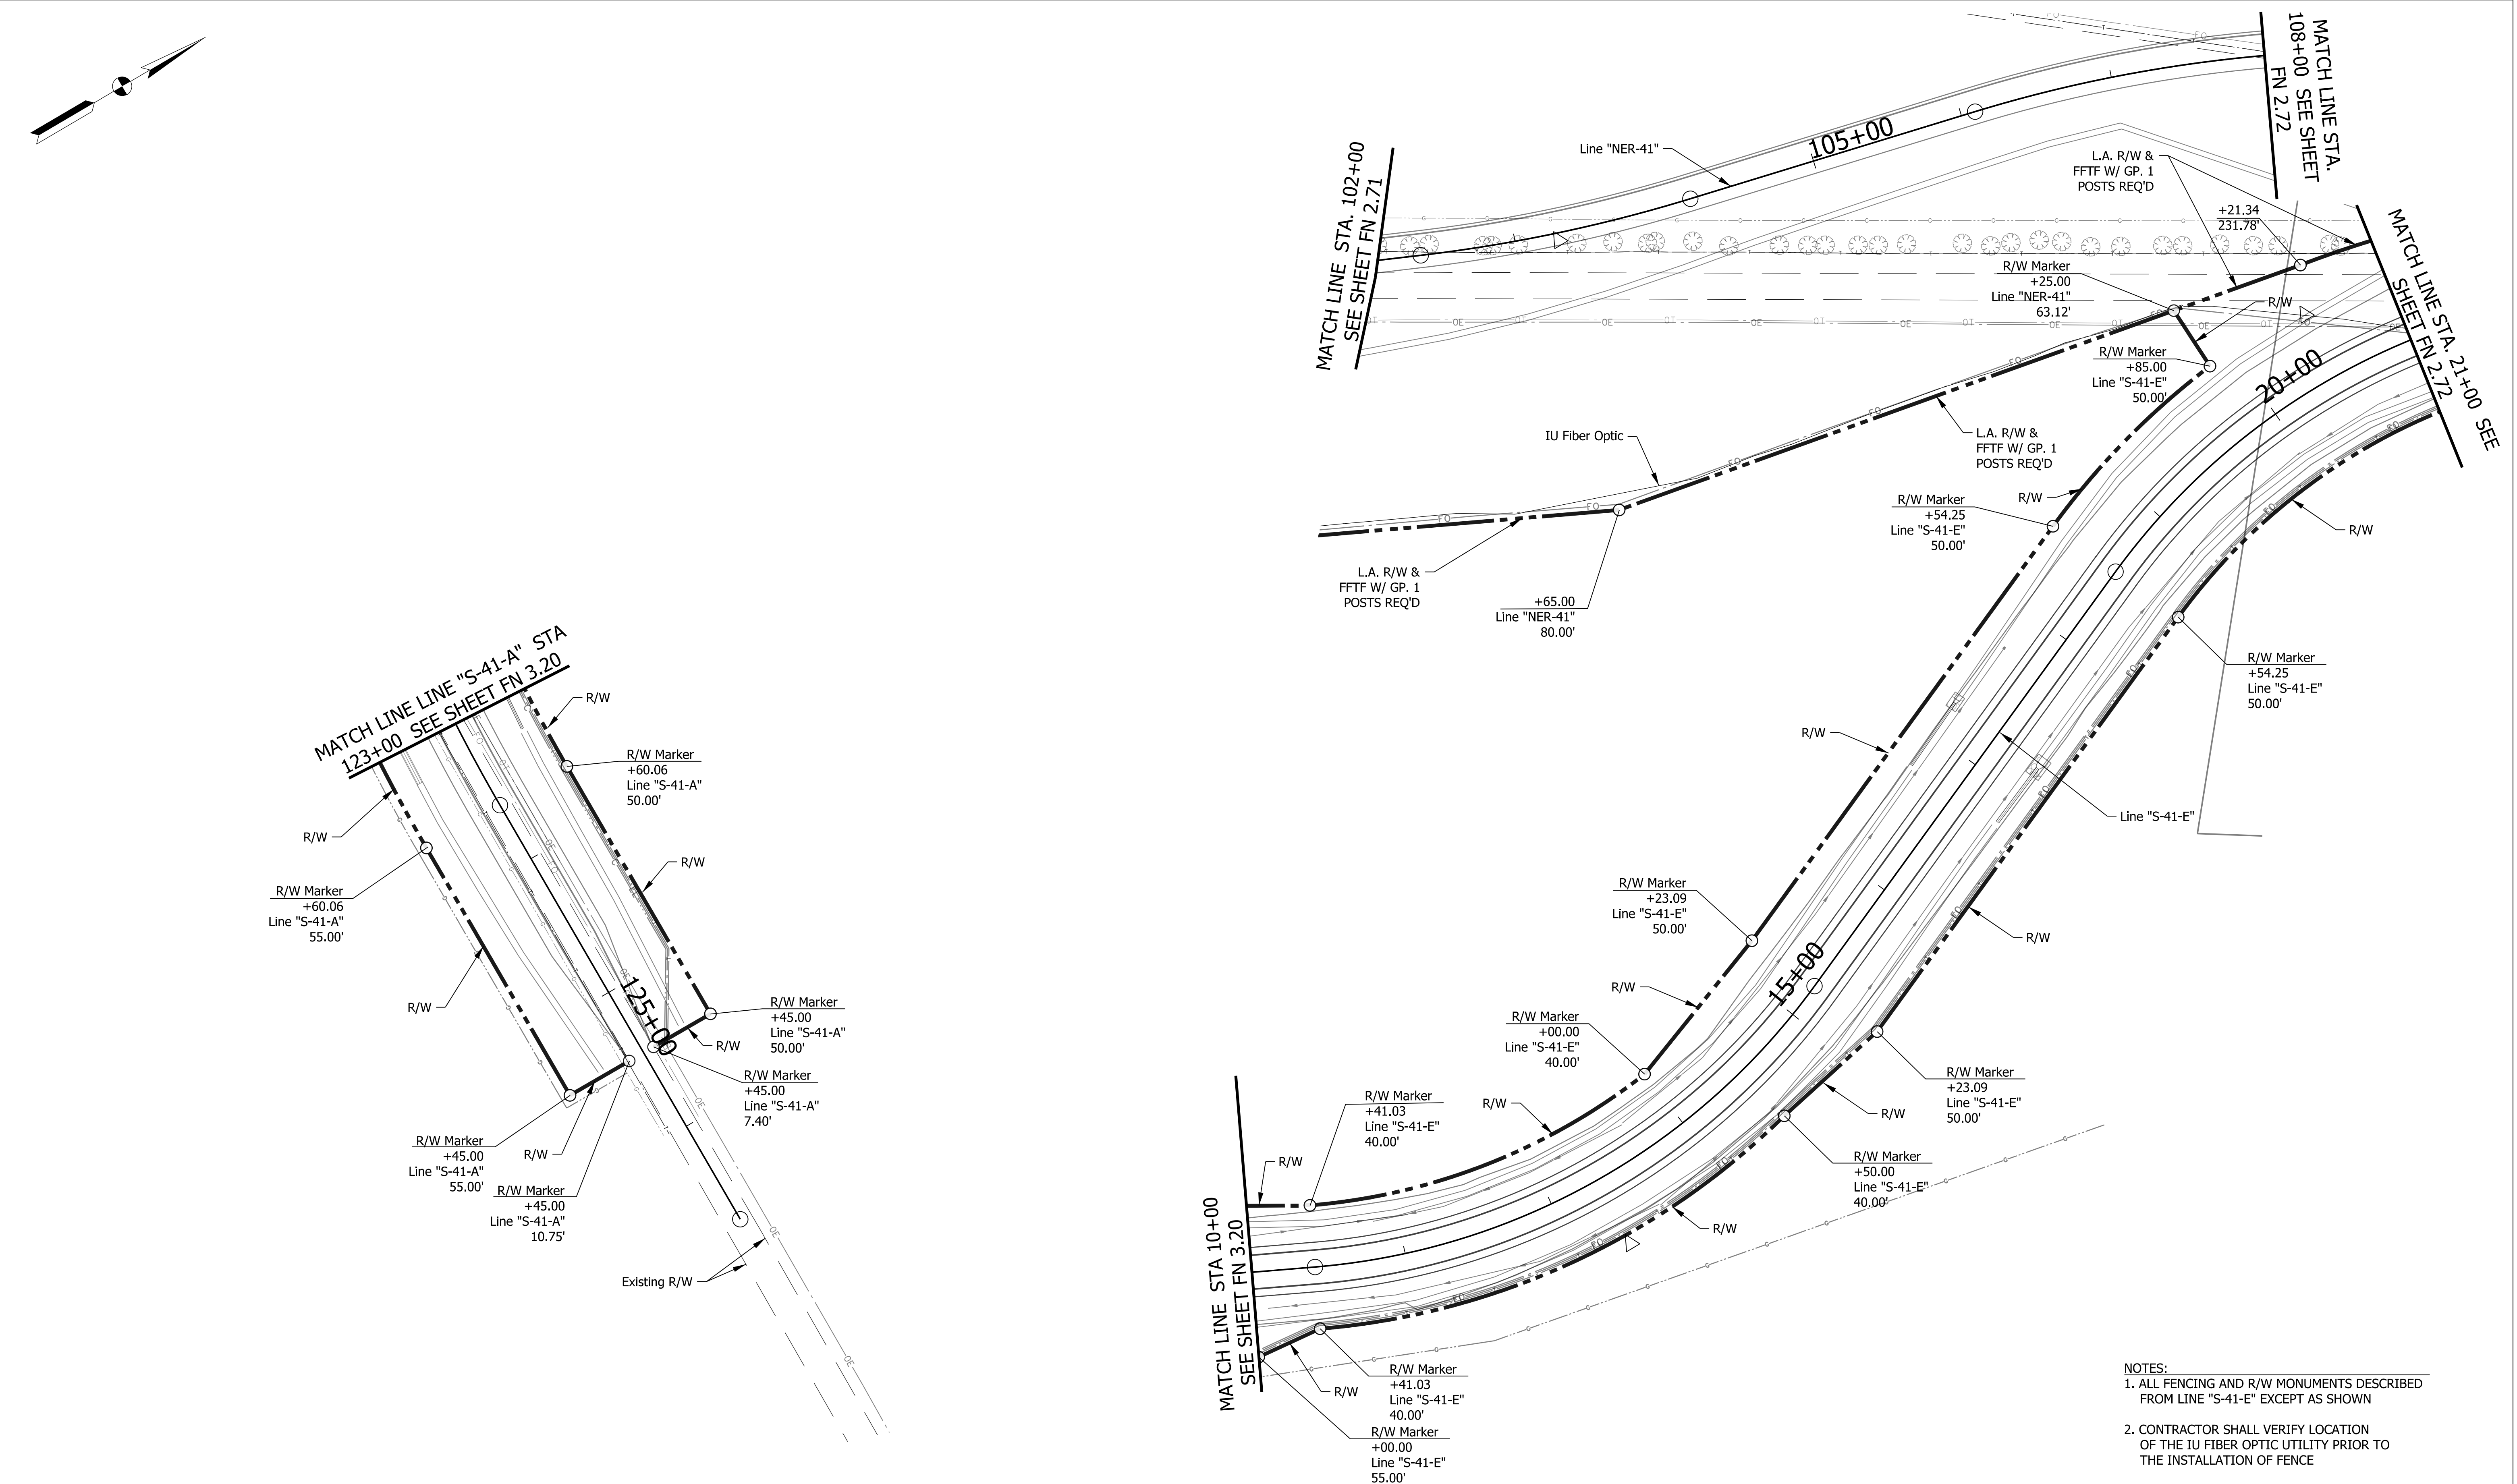

DATE	REVISION



RECOMMENDED FOR APPROVAL	<i>Brian M. Smith</i>	11-10-17
DESIGNED:	SMM 10/17	DRAWN: DPH 10/17
CHECKED:	PDF 10/17	CHECKED: SMM 10/17

INDIANA DEPARTMENT OF TRANSPORTATION
R/W FENCING PLAN LINE "S-41-A" STA 123+00 TO STA 125+00 LINE "S-40-C" STA 10+00 TO STA 21+00

SCALE	SHEET NUMBER	
1"=50'	FN 3.21	
	DESIGNATION	
	1297885	
SURVEY BOOK	DWG NO.	SHEET
		35 of 35
CONTRACT	PROJECT	
	1297885	